


(SQ FT)	PRESTAGE 1	STAGE 1
EARTH EXC	7	29
EMBANKMENT	1	9
UNSUITABLE EXC	16	17
AGG. SUBGRADE	0	0
IMP. (UNDERCUT)	0	0

666+00.00

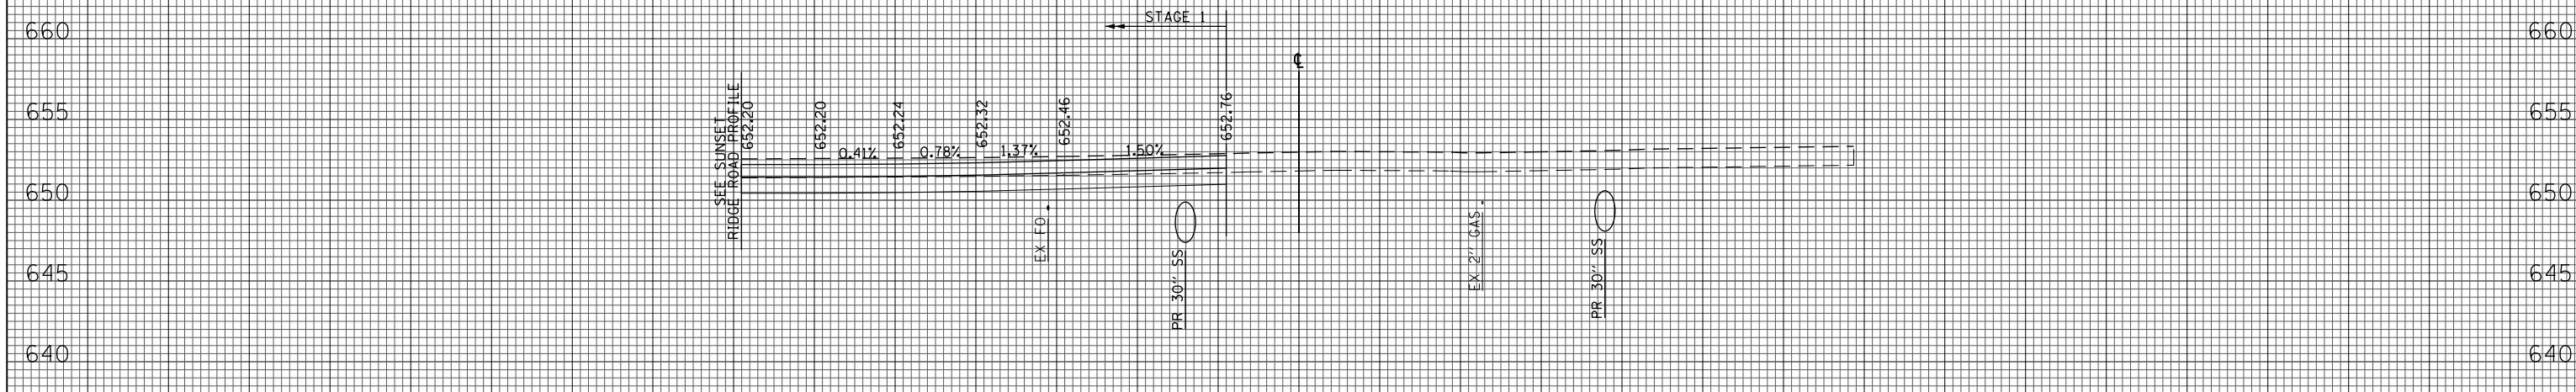

(SQ FT)	PRESTAGE 1	STAGE 1
EARTH EXC	0	53
EMBANKMENT	0	0
UNSUITABLE EXC	0	0
AGG. SUBGRADE	0	0
IMP. (UNDERCUT)	0	0

665+21.67