


(SQ FT)	PRESTAGE 1	STAGE 1
EARTH EXC	13	26
EMBANKMENT	0	10
UNSUITABLE EXC	3	17
AGG SUBGRADE IMP (UNDERCUT)	0	0

667+00.00

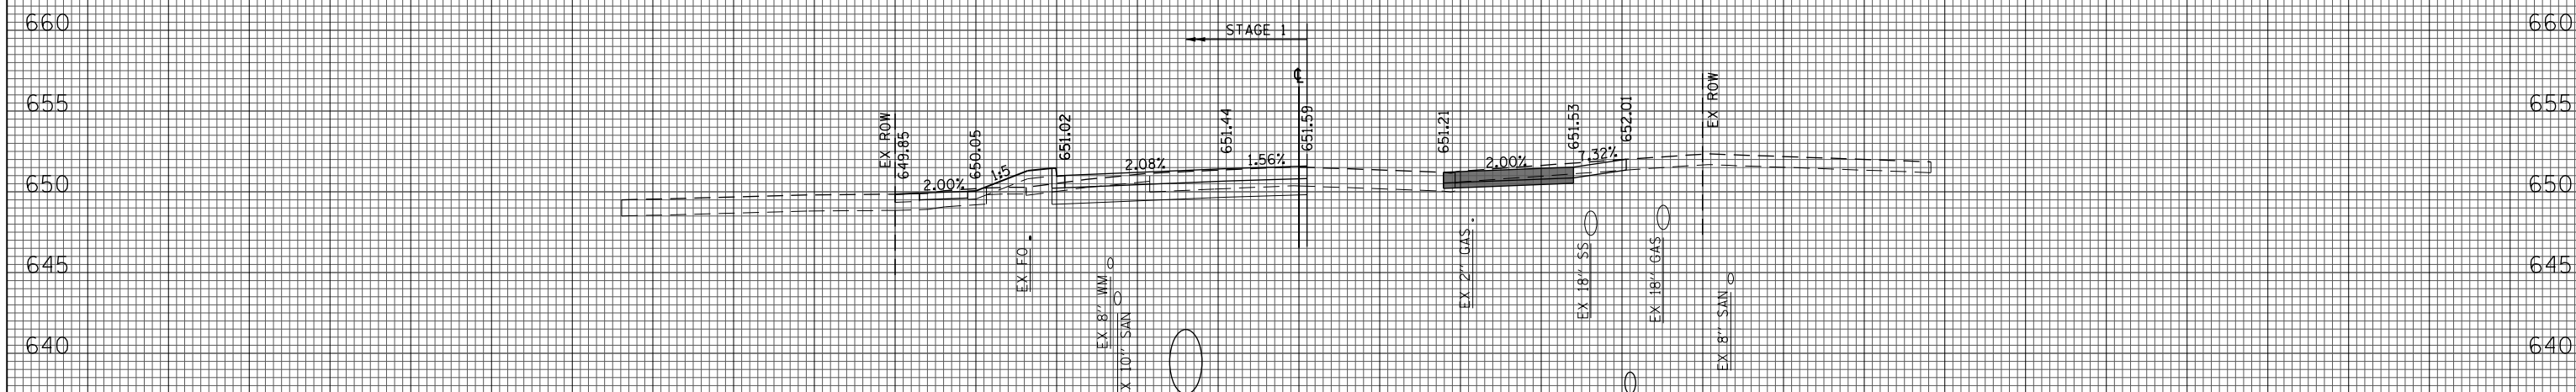

(SQ FT)	PRESTAGE 1	STAGE 1
EARTH EXC	0	31
EMBANKMENT	0	7
UNSUITABLE EXC	0	11
AGG SUBGRADE IMP (UNDERCUT)	0	0

666+51.83