


(SQ FT)	PRESTAGE 1	STAGE 1
EARTH EXC	11	20
EMBANKMENT	3	36
UNSUITABLE EXC	5	29
AGG SUBGRADE	0	0
IMP (UNDERCUT)	0	0

676+00.00

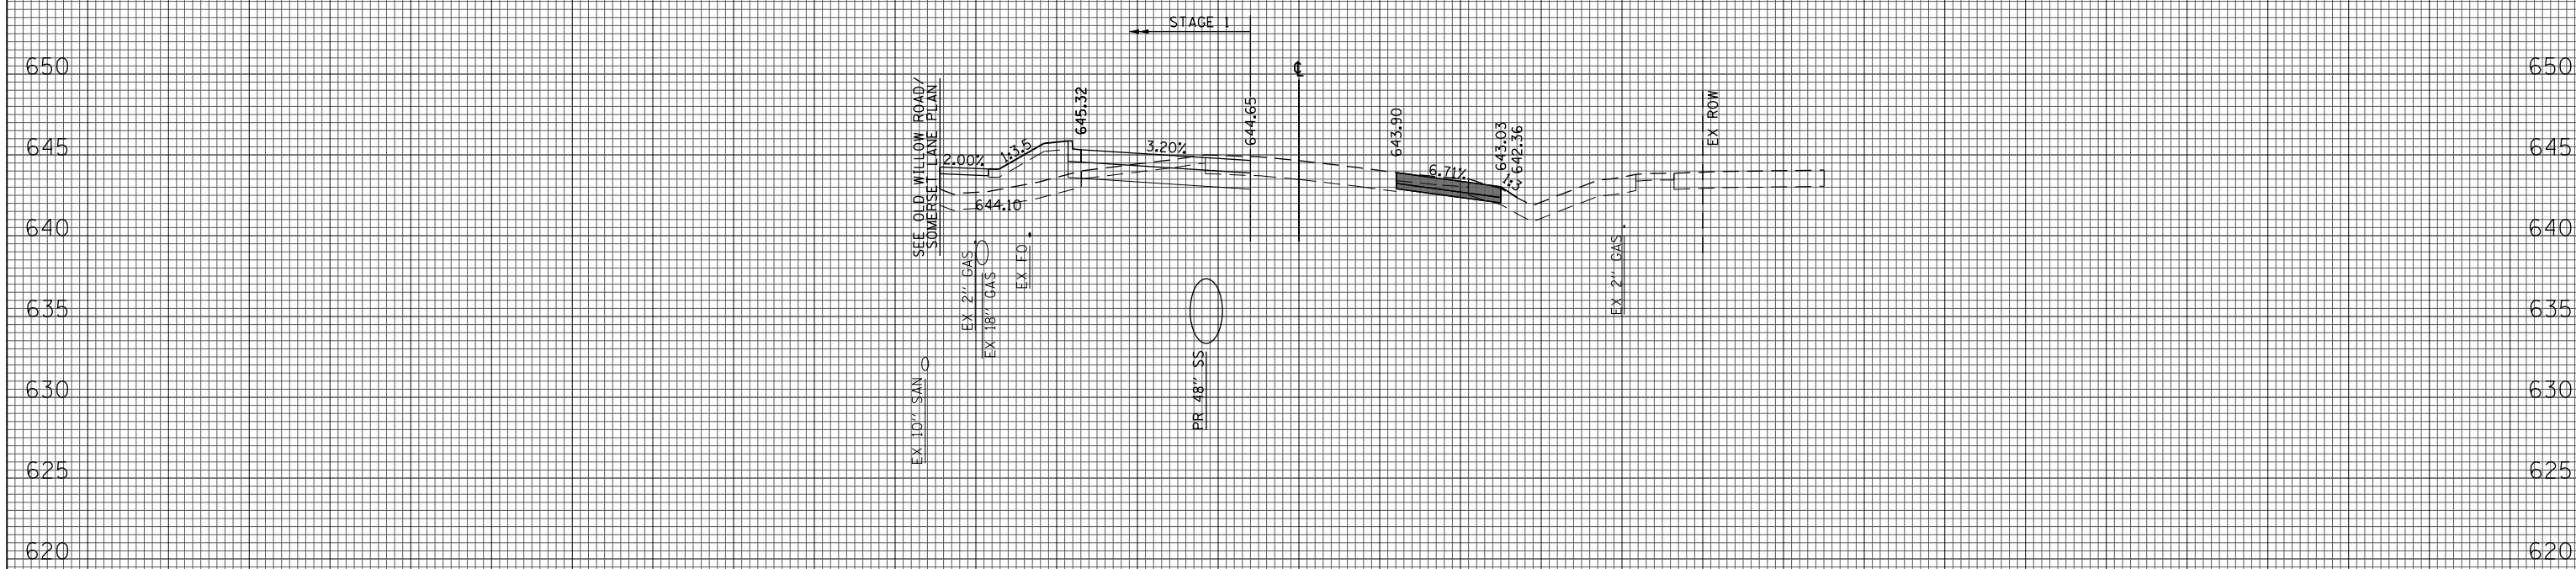

(SQ FT)	PRESTAGE 1	STAGE 1
EARTH EXC	10	23
EMBANKMENT	2	37
UNSUITABLE EXC	6	18
AGG SUBGRADE	0	0
IMP (UNDERCUT)	0	0

675+00.00