


(SQ FT)	PRESTAGE 1	STAGE 1
EARTH EXC	11	21
EMBANKMENT	3	37
UNSUITABLE EXC	5	27
AGG SUBGRADE	0	0
IMP (UNDERCUT)		

677+00.00

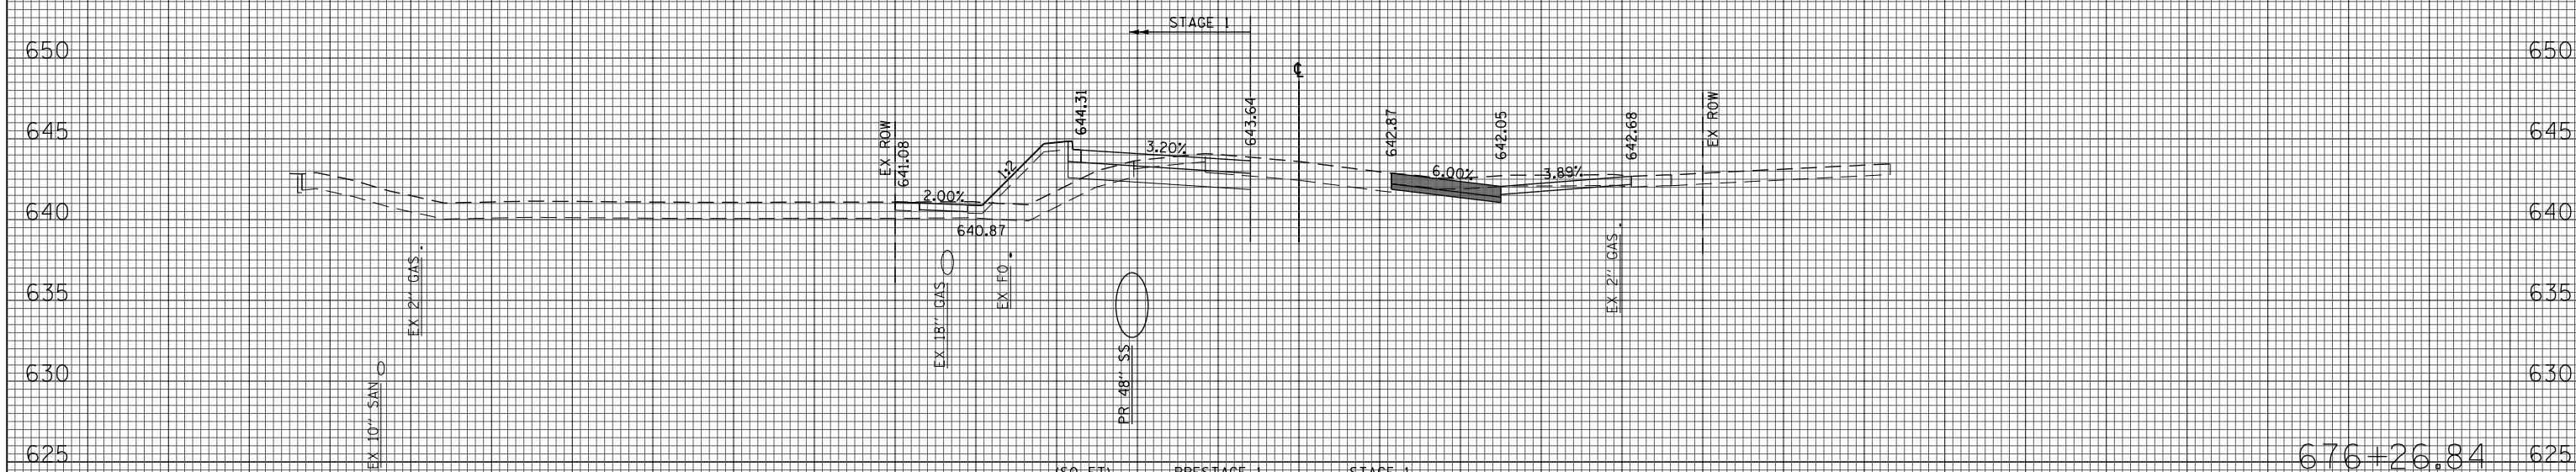

(SQ FT)	PRESTAGE 1	STAGE 1
EARTH EXC	11	20
EMBANKMENT	0	36
UNSUITABLE EXC	0	30
AGG SUBGRADE	0	0
IMP (UNDERCUT)		

676+26.84