


(SQ FT)	PRESTAGE 1	STAGE 1
EARTH EXC	18	22
EMBANKMENT	4	30
UNSUITABLE EXC	15	23
AGG SUBGRADE	0	0
IMP (UNDERCUT)		

679+00.00

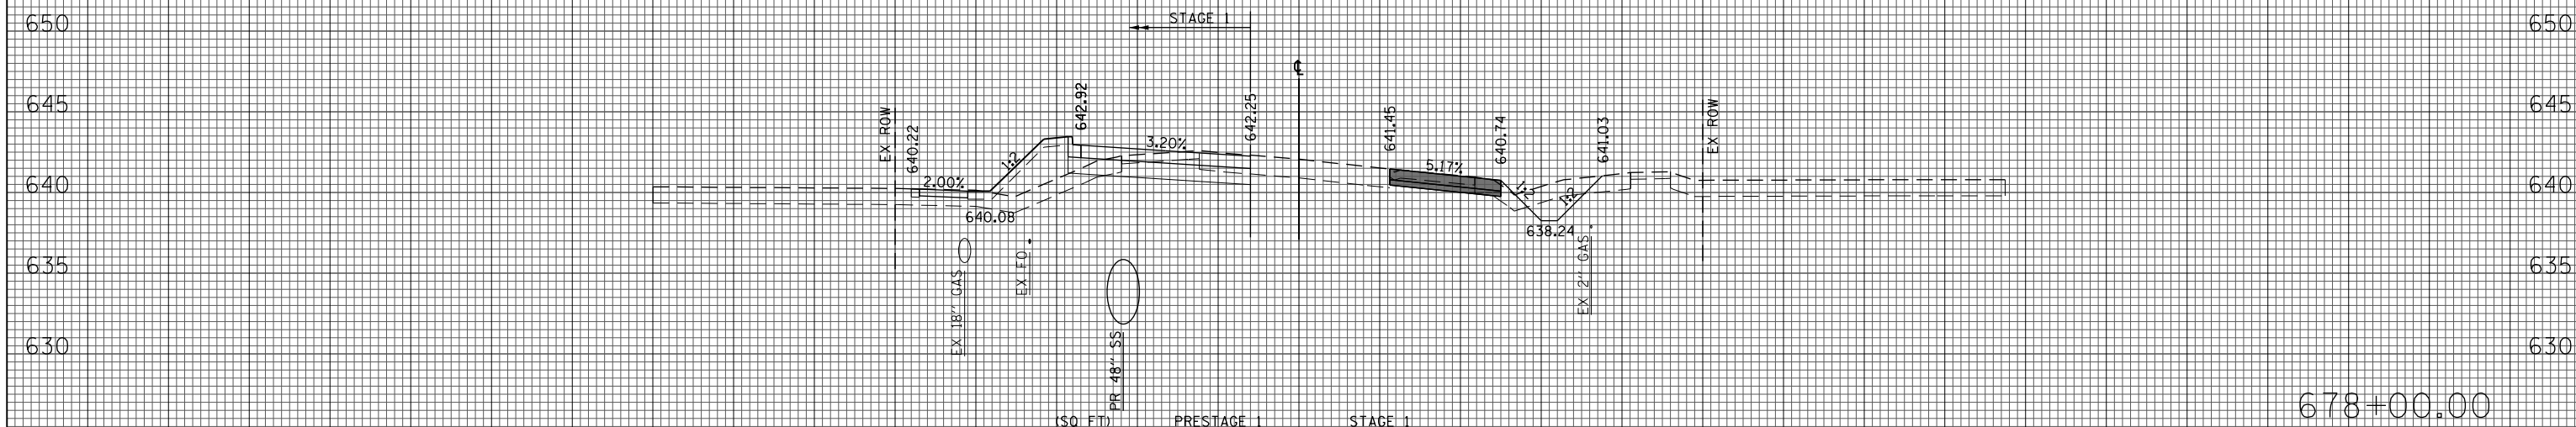

(SQ FT)	PRESTAGE 1	STAGE 1
EARTH EXC	17	20
EMBANKMENT	4	31
UNSUITABLE EXC	16	26
AGG SUBGRADE	0	0
IMP (UNDERCUT)		

678+00.00