


(SQ FT)	PRESTAGE 1	STAGE 1
EARTH EXC	12	18
EMBANKMENT	13	23
UNSUITABLE EXC	19	22
AGG SUBGRADE	0	0
IMP (UNDERCUT)		

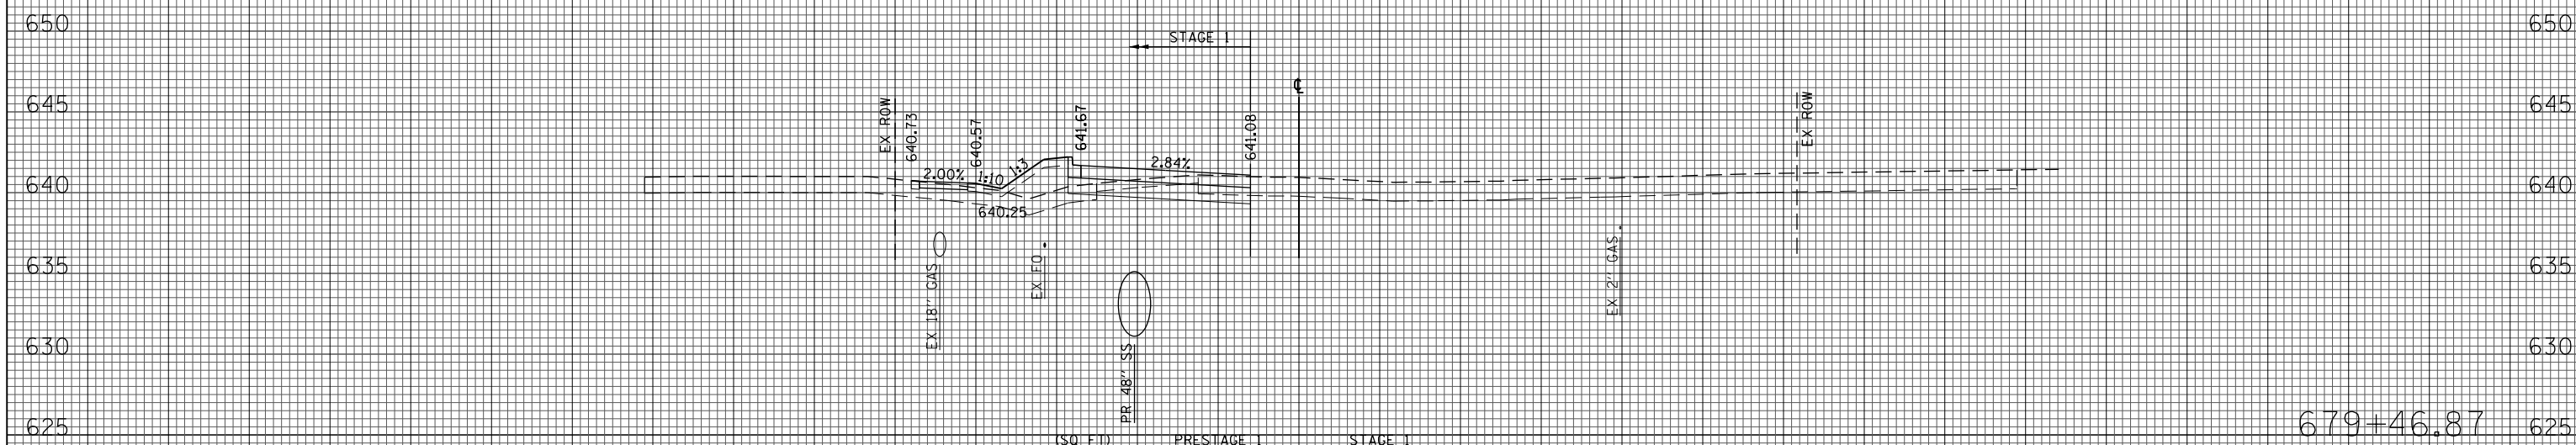

(SQ FT)	PRESTAGE 1	STAGE 1
EARTH EXC	0	18
EMBANKMENT	0	26
UNSUITABLE EXC	0	23
AGG SUBGRADE	0	0
IMP (UNDERCUT)		