


(SQ FT)	PRESTAGE 1	STAGE 1
EARTH EXC	8	4
EMBANKMENT	13	3
UNSUITABLE EXC	10	0
ACC SUBGRADE	0	0
IMP (UNDERCUT)		

691+43.96

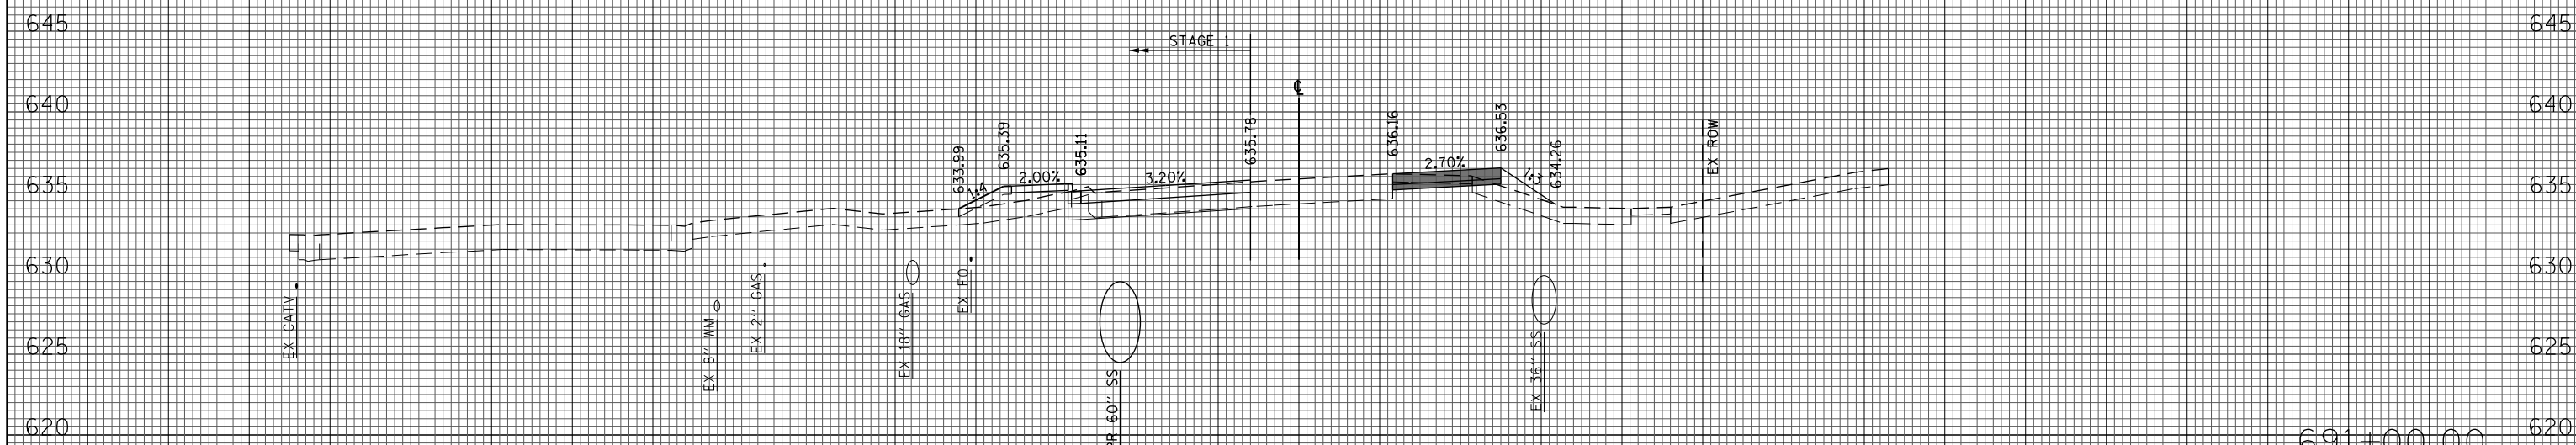

(SQ FT)	PRESTAGE 1	STAGE 1
EARTH EXC	8	6
EMBANKMENT	13	17
UNSUITABLE EXC	10	14
ACC SUBGRADE	0	0
IMP (UNDERCUT)		

691+00.00