


(SQ FT)	PRESTAGE 1	STAGE 1
EARTH EXC	7	12
EMBANKMENT	10	18
UNSUITABLE EXC	8	9
AGG SUBGRADE	0	0
IMP (UNDERCUT)		

692+00.00

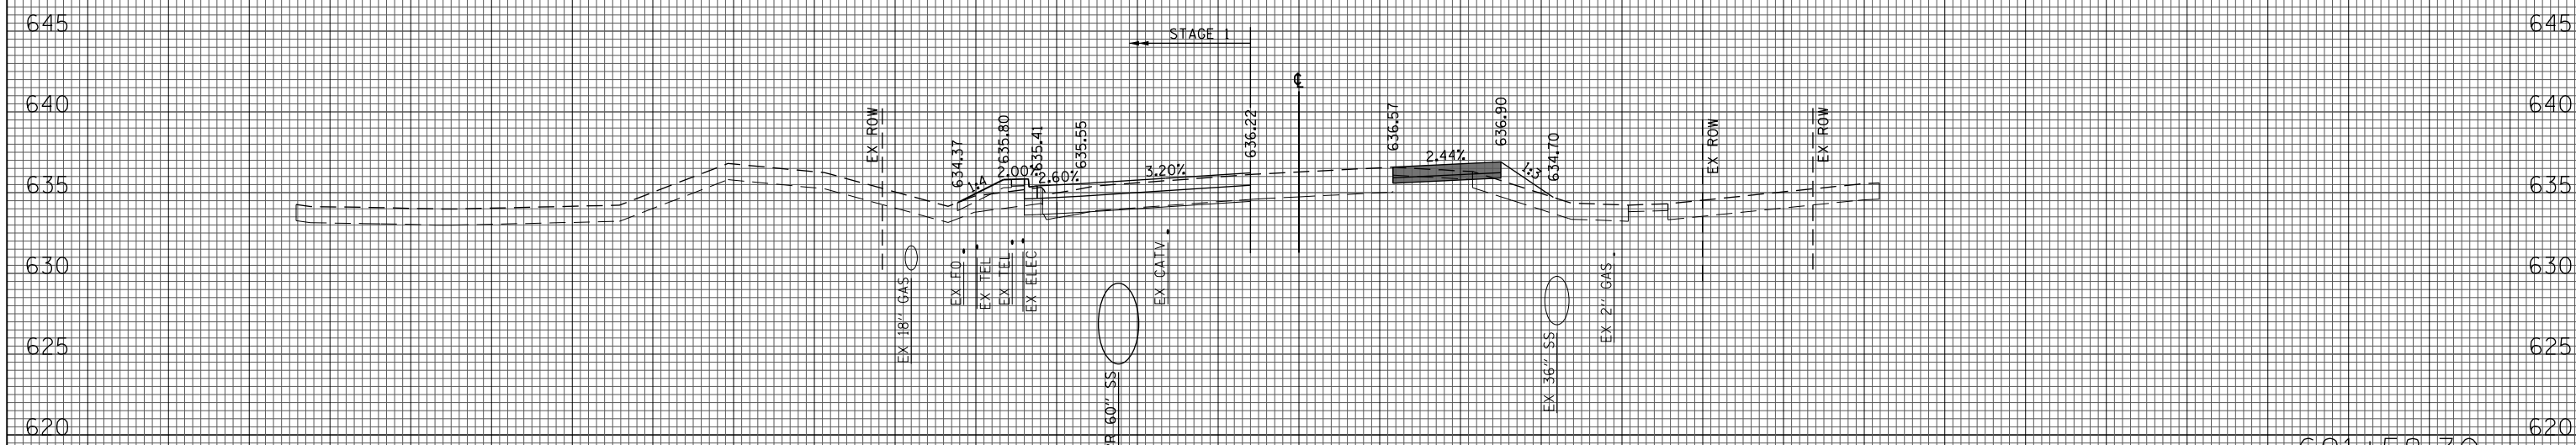

(SQ FT)	PRESTAGE 1	STAGE 1
EARTH EXC	7	3
EMBANKMENT	13	9
UNSUITABLE EXC	10	11
AGG SUBGRADE	0	0
IMP (UNDERCUT)		

691+58.30