


(SQ FT)	PRESTAGE 1	STAGE 1
EARTH EXC	0	58
EMBANKMENT	0	0
UNSUITABLE EXC	0	0
AGG SUBGRADE	0	0
IMP (UNDERCUT)	0	0

696+71.61

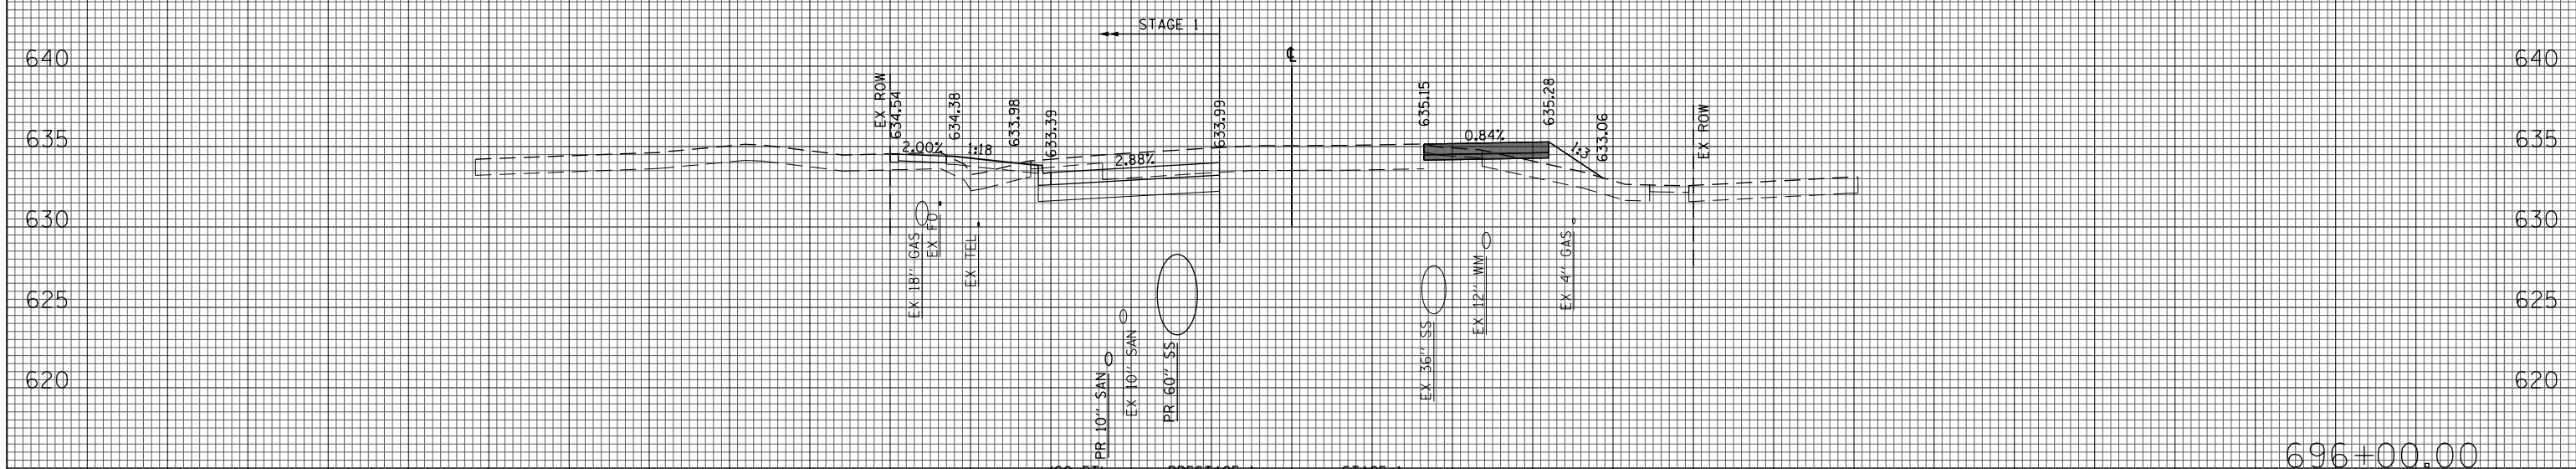

(SQ FT)	PRESTAGE 1	STAGE 1
EARTH EXC	5	38
EMBANKMENT	19	13
UNSUITABLE EXC	15	18
AGG SUBGRADE	0	0
IMP (UNDERCUT)	0	0

696+00.00