


(SQ FT)	PRESTAGE 1	STAGE 1
EARTH EXC	7	44
EMBANKMENT	32	39
UNSUITABLE EXC	18	30
AGG SUBGRADE	0	0
IMP (UNDERCUT)		

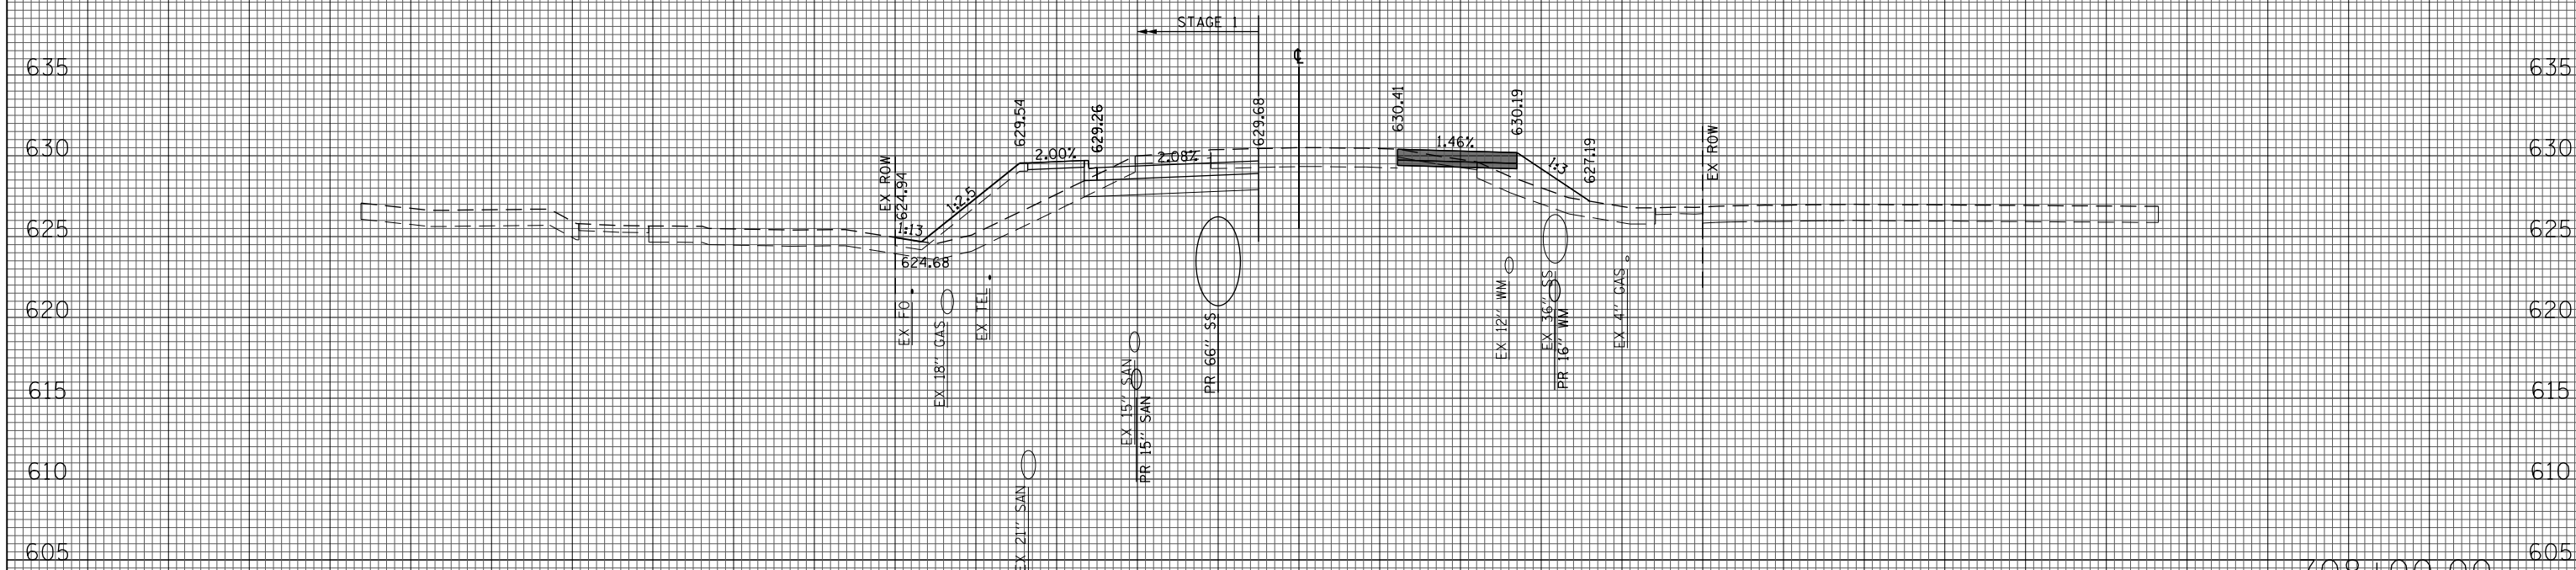

(SQ FT)	PRESTAGE 1	STAGE 1
EARTH EXC	7	36
EMBANKMENT	23	52
UNSUITABLE EXC	14	30
AGG SUBGRADE	0	0
IMP (UNDERCUT)		