


(SQ FT)	PRESTAGE 1	STAGE 1
EARTH EXC	25	21
EMBANKMENT	0	24
UNSUITABLE EXC	16	6
AGG SUBGRADE IMP (UNDERCUT)	0	0

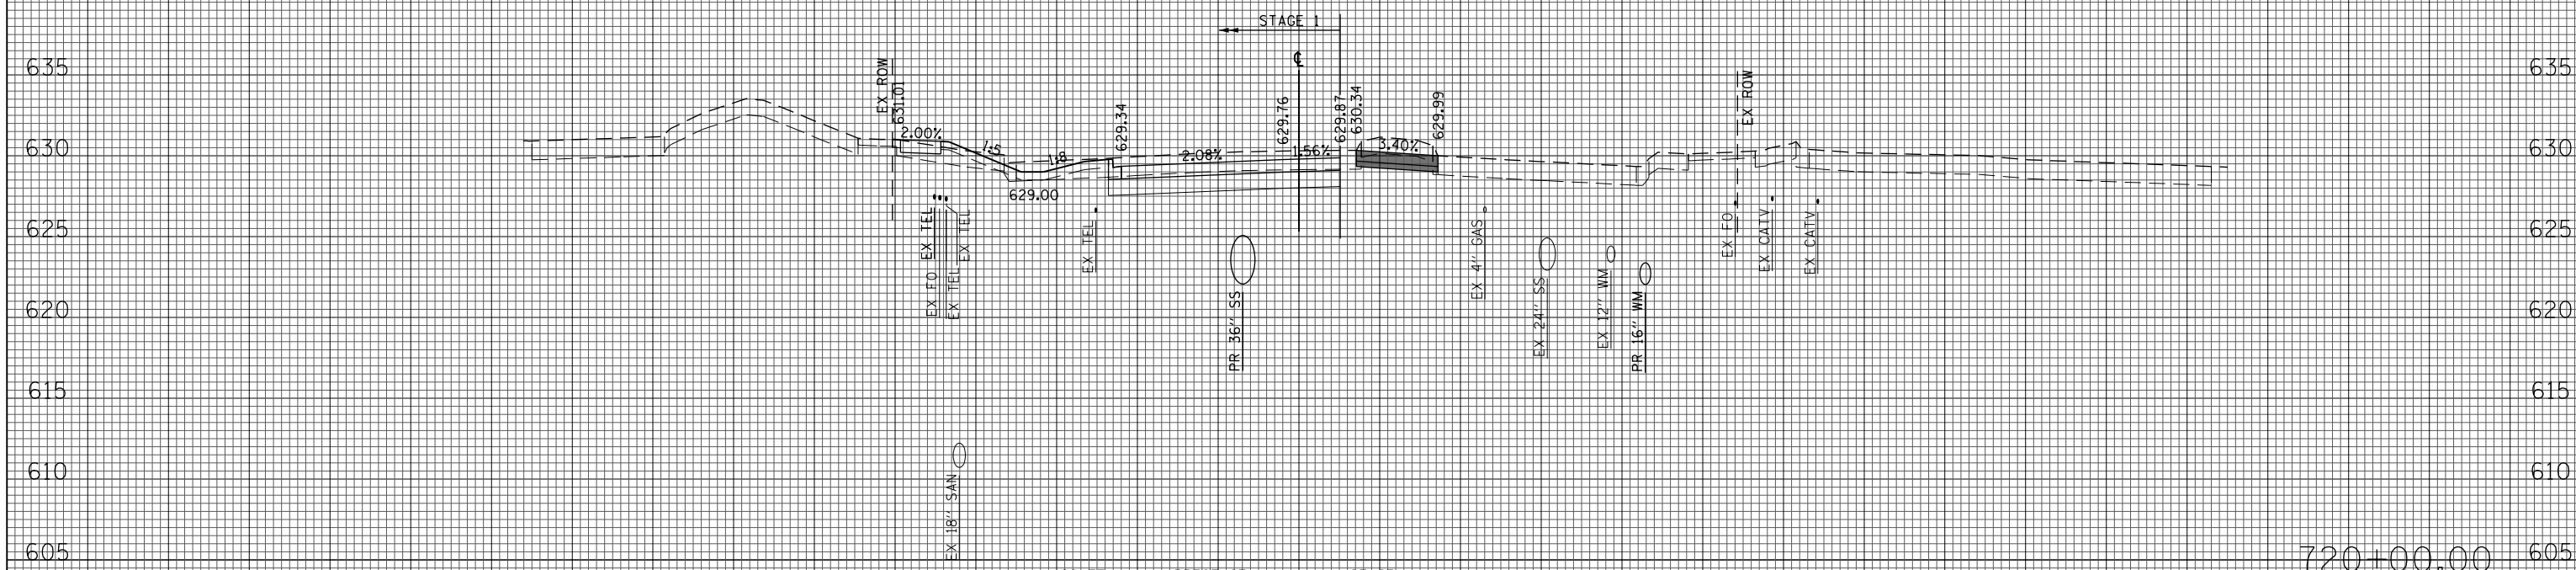

(SQ FT)	PRESTAGE 1	STAGE 1
EARTH EXC	7	33
EMBANKMENT	0	10
UNSUITABLE EXC	9	13
AGG SUBGRADE IMP (UNDERCUT)	0	0