


(SQ. FT)	PRESTAGE 1	STAGE 1
EARTH EXC	5	31
EMBANKMENT	0	5
UNSUITABLE EXC	6	15
AGG SUBGRADE	0	0
IMP (UNDERCUT)		

726+00.00

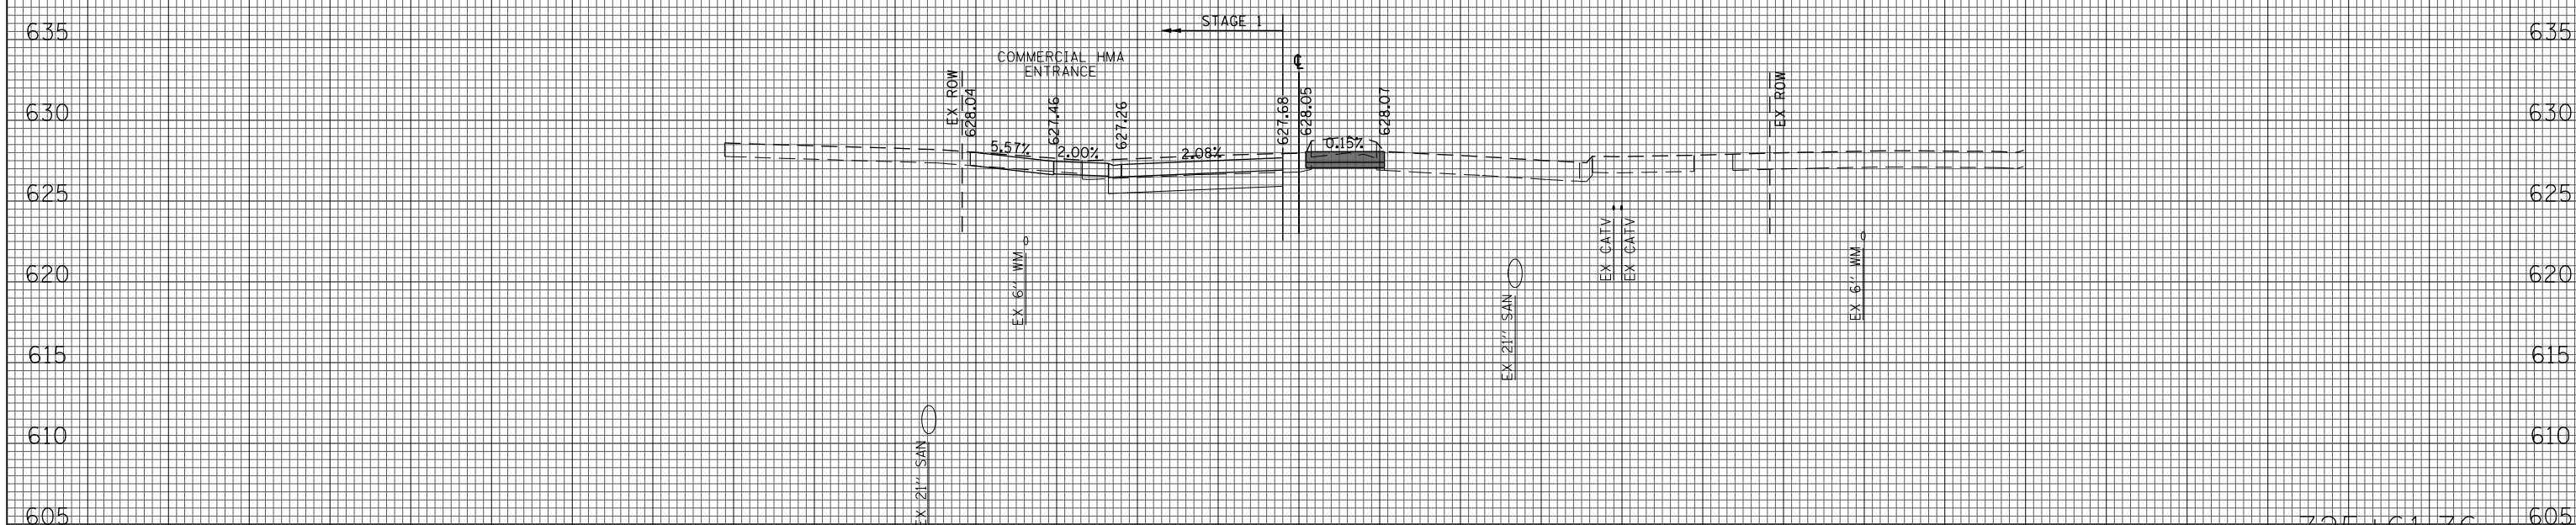

(SQ. FT)	PRESTAGE 1	STAGE 1
EARTH EXC	6	21
EMBANKMENT	0	1
UNSUITABLE EXC	0	0
AGG SUBGRADE	0	0
IMP (UNDERCUT)		

725+61.76