


(SQ FT)	PRESTAGE 1	STAGE 1
EARTH EXC	1	35
EMBANKMENT	0	10
UNSUITABLE EXC	0	19
AGG SUBGRADE	0	0
IMP (UNDERCUT)	0	0

726+76.26

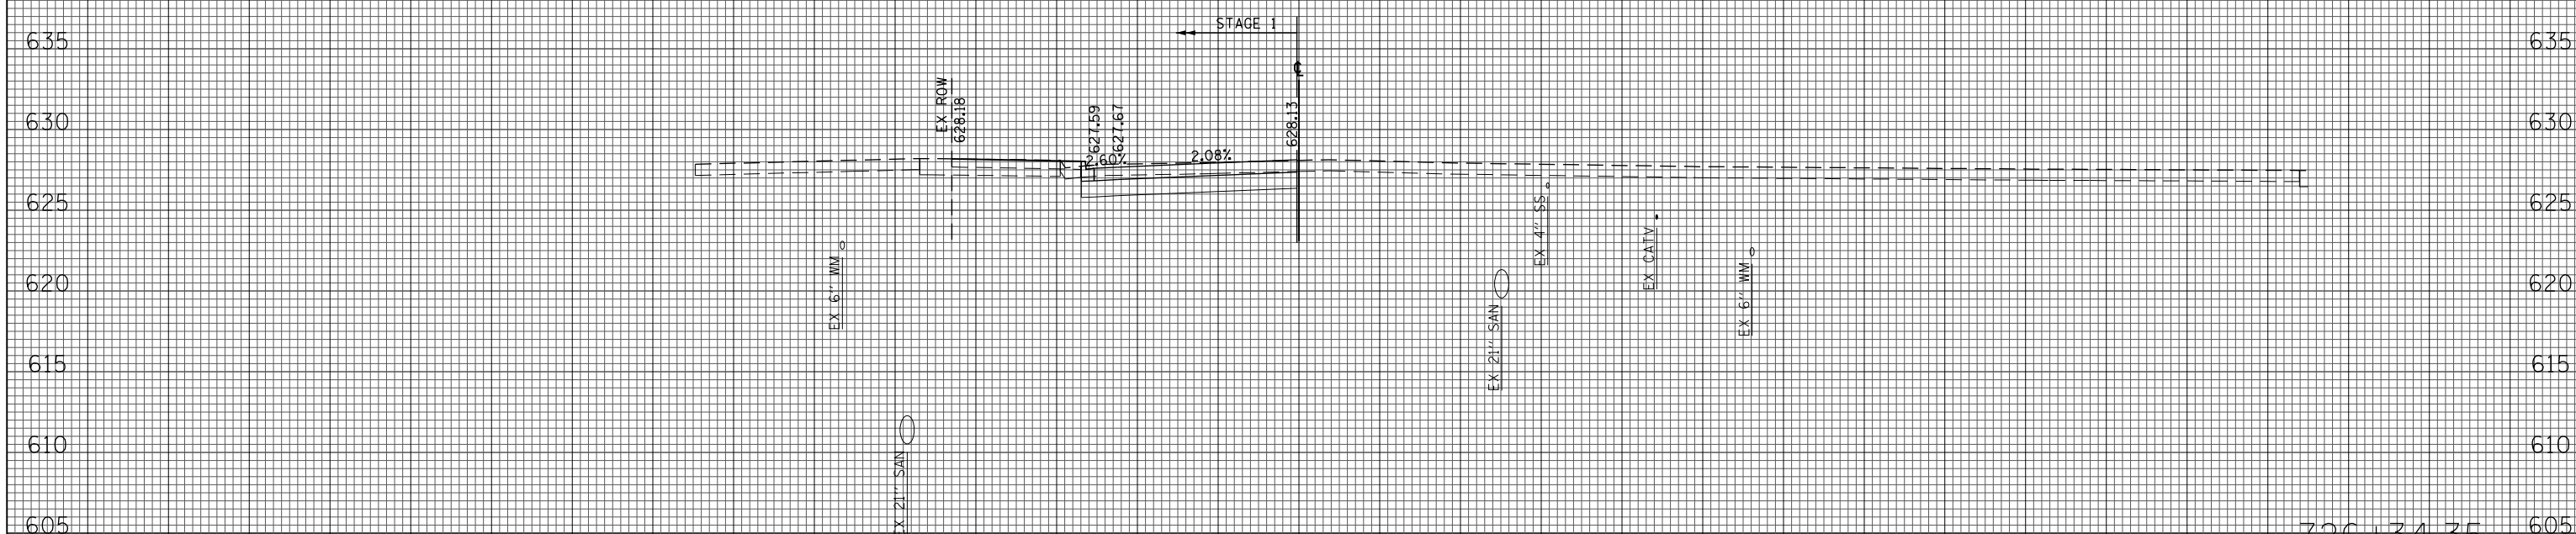

(SQ FT)	PRESTAGE 1	STAGE 1
EARTH EXC	0	31
EMBANKMENT	0	8
UNSUITABLE EXC	0	13
AGG SUBGRADE	0	0
IMP (UNDERCUT)	0	0

726+34.35