


631+57.95

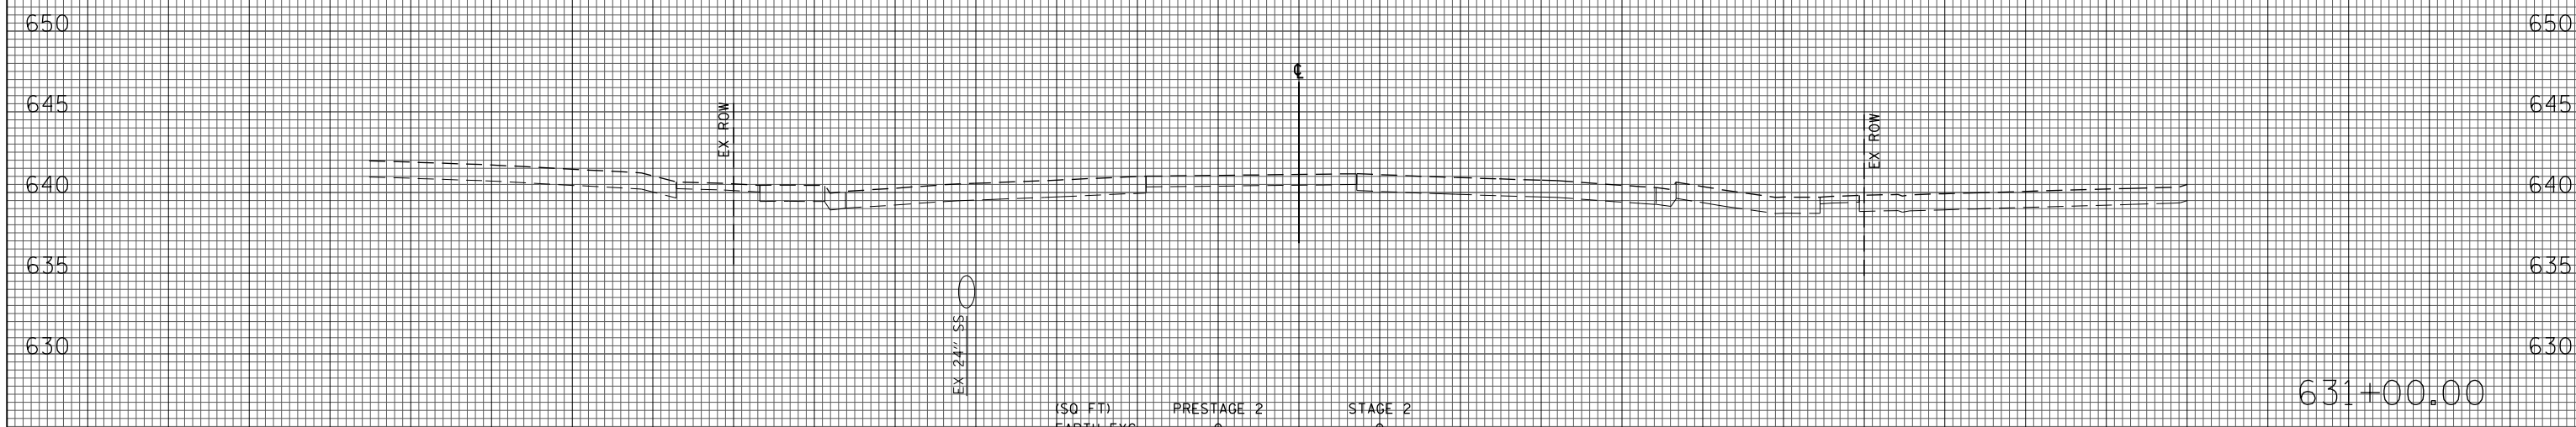

631+00.00