


(\$0 FT)	PRESTAGE 2	STAGE 2
EARTH EXC	0	30
EMBANKMENT	0	18
UNSUITABLE EXC	0	17
AGG SUBGRADE IMP (UNDERCUT)	0	0

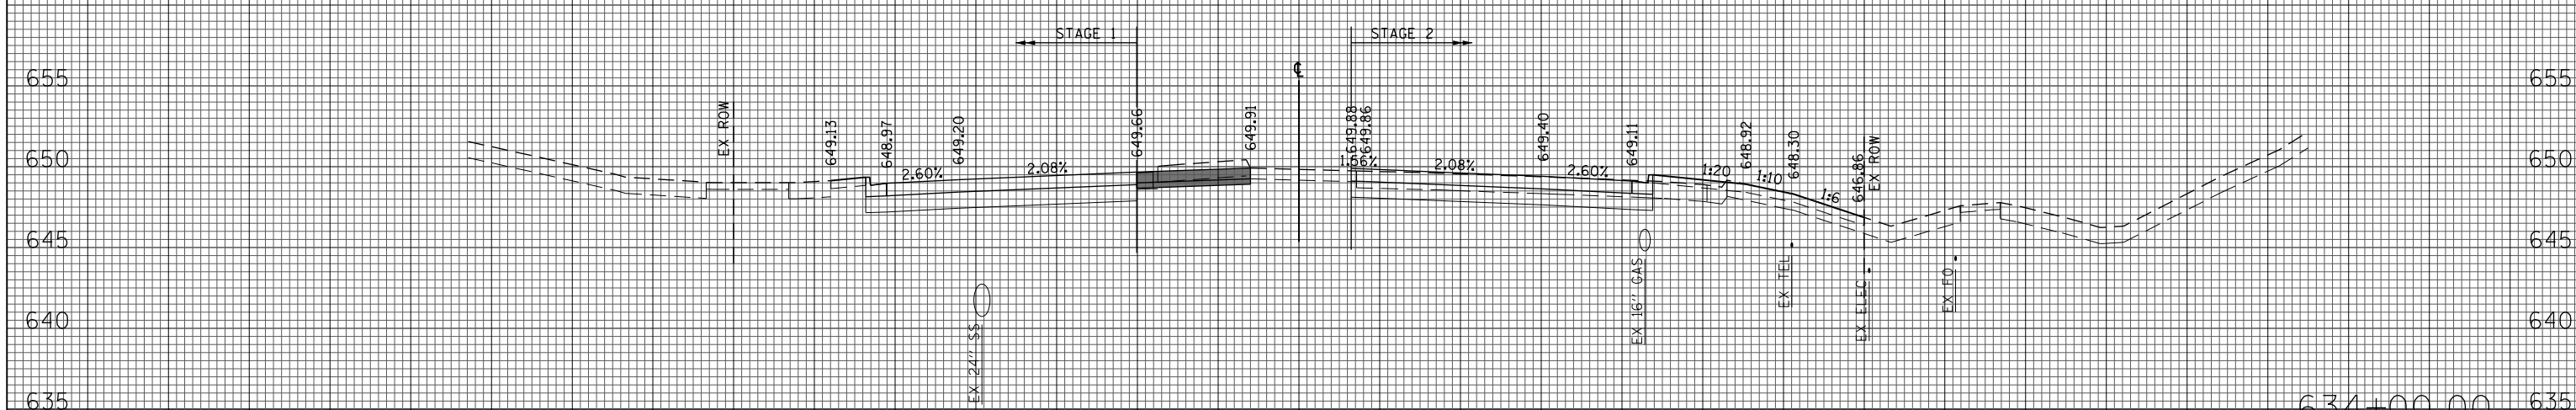

(\$0 FT)	PRESTAGE 2	STAGE 2
EARTH EXC	5	26
EMBANKMENT	0	16
UNSUITABLE EXC	11	17
AGG SUBGRADE IMP (UNDERCUT)	0	0