


(SQ FT)	PRESTAGE 2	STAGE 2
EARTH EXC	0	44
EMBANKMENT	0	13
UNSUITABLE EXC	0	17
AGG SUBGRADE IMP (UNDERCUT)	0	0

637+00.00

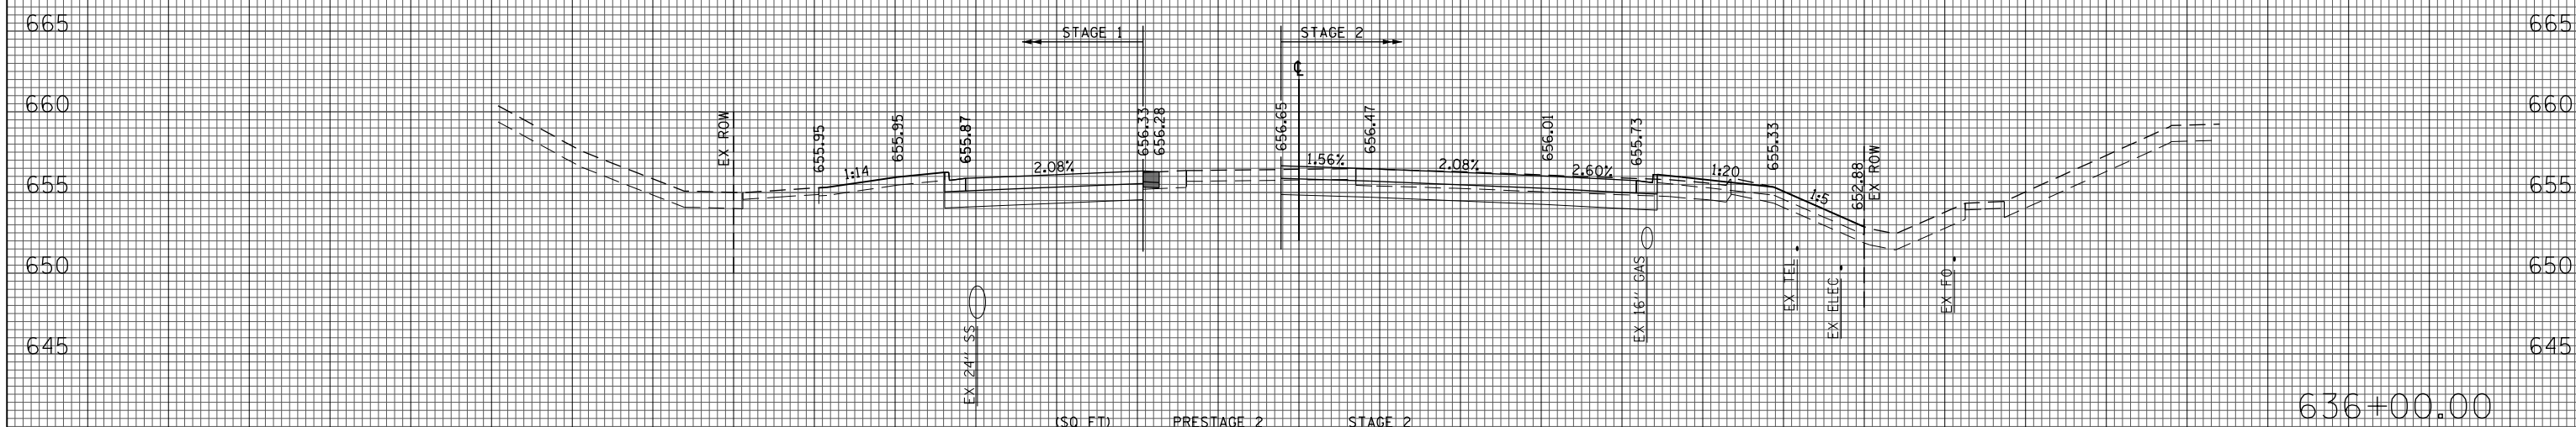

(SQ FT)	PRESTAGE 2	STAGE 2
EARTH EXC	0	38
EMBANKMENT	0	14
UNSUITABLE EXC	0	16
AGG SUBGRADE IMP (UNDERCUT)	0	0

636+00.00