


(SQ FT)	PRESTAGE 2	STAGE 2
EARTH EXC	0	42
EMBANKMENT	0	7
UNSUITABLE EXC	0	15
AGG SUBGRADE	0	0
IMP (UNDERCUT)	0	0

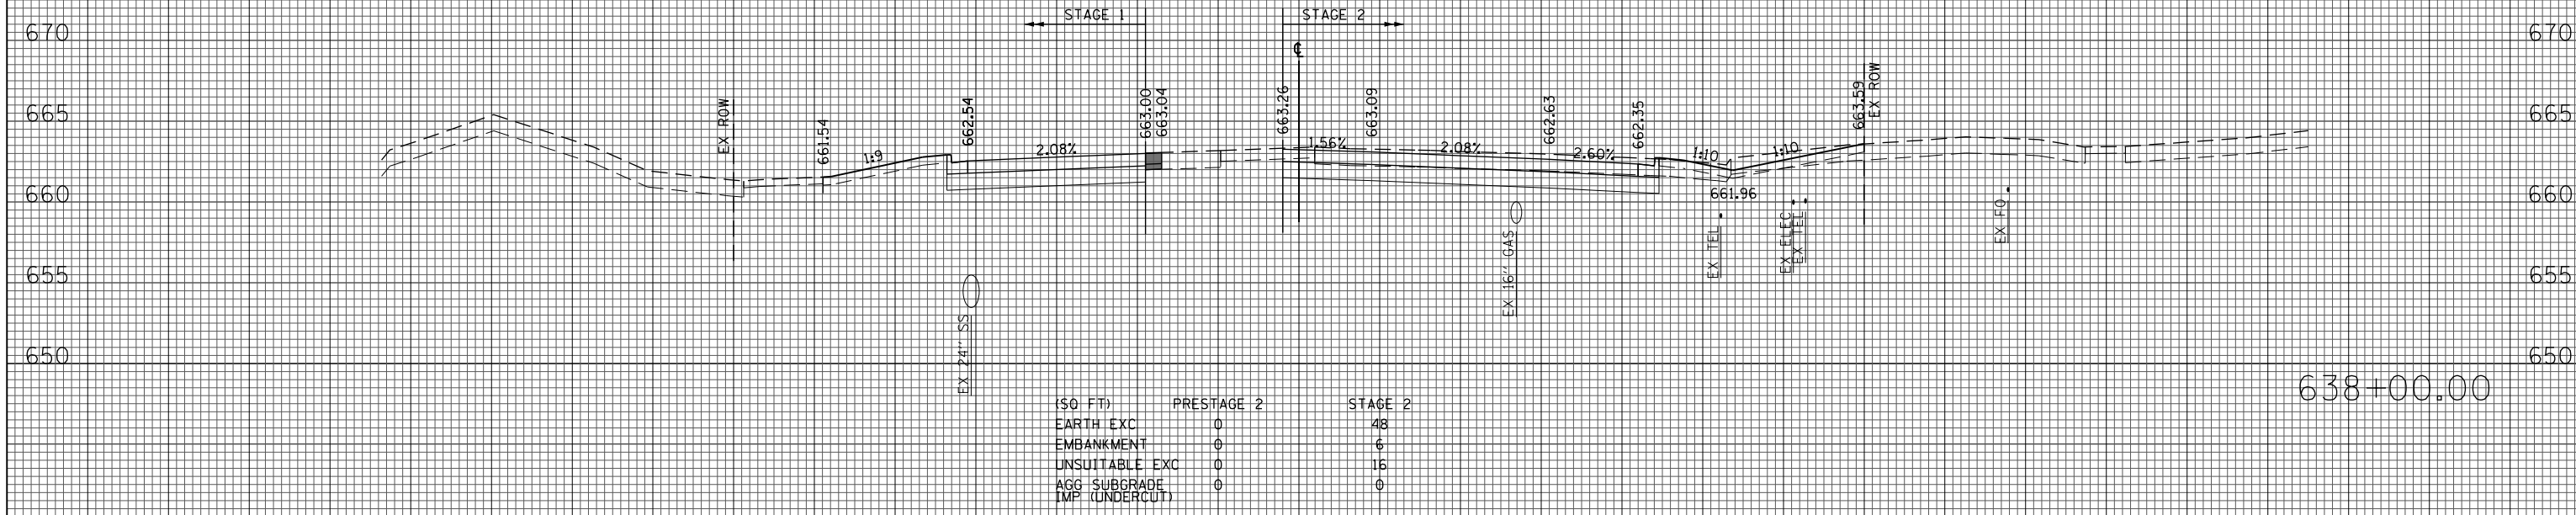

(SQ FT)	PRESTAGE 2	STAGE 2
EARTH EXC	0	48
EMBANKMENT	0	6
UNSUITABLE EXC	0	16
AGG SUBGRADE	0	0
IMP (UNDERCUT)	0	0