


(SQ FT)	PRESTAGE 2	STAGE 2
EARTH EXC	0	58
EMBANKMENT	0	16
UNSUITABLE EXC	0	0
AGG SUBGRADE	0	0
IMP (UNDERCUT)	0	0

641+00.00

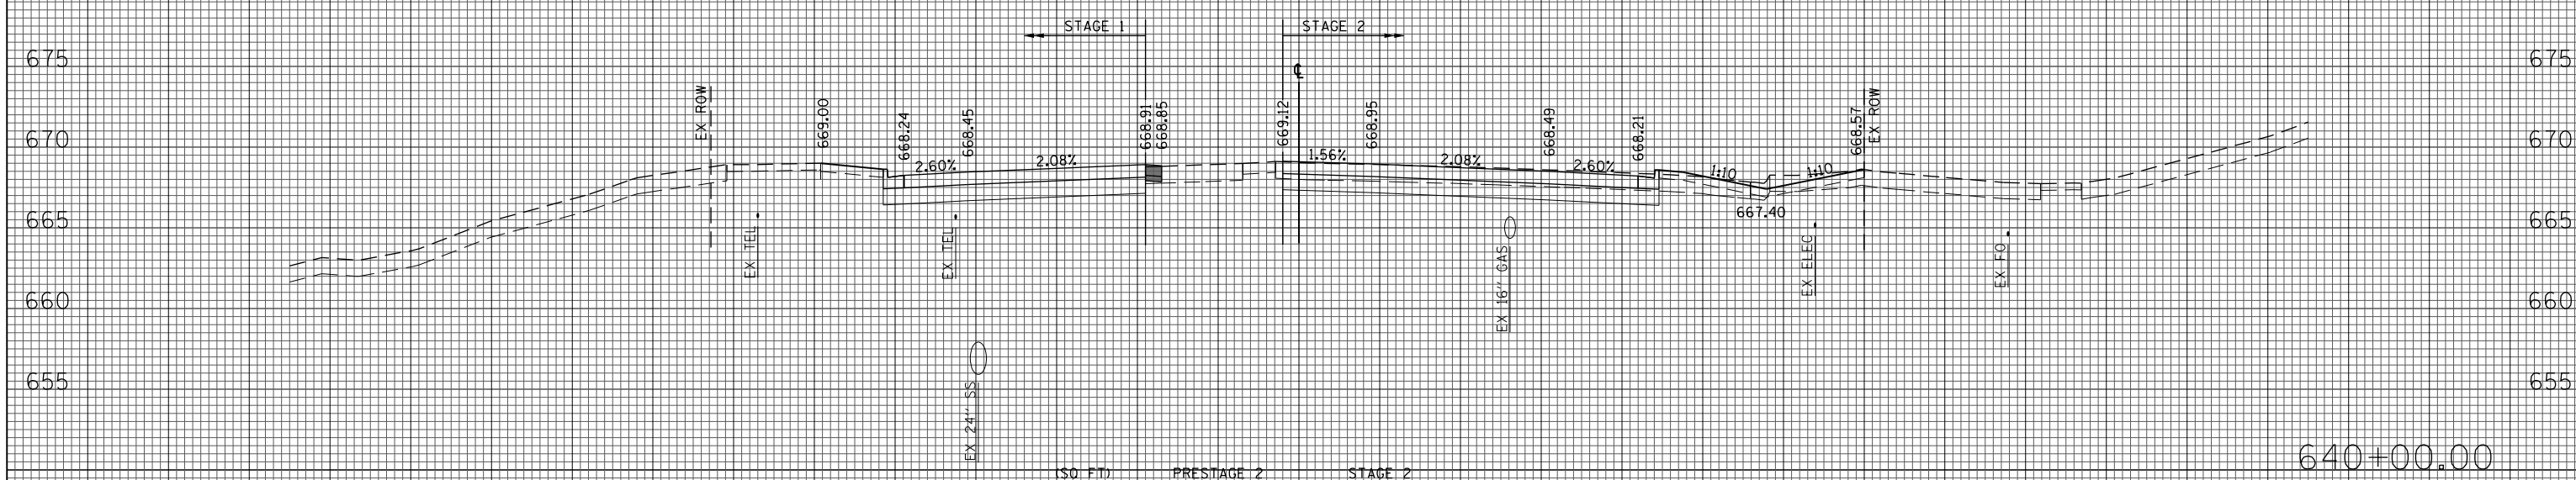

(SQ FT)	PRESTAGE 2	STAGE 2
EARTH EXC	0	37
EMBANKMENT	0	10
UNSUITABLE EXC	0	12
AGG SUBGRADE	0	0
IMP (UNDERCUT)	0	0

640+00.00