


(SQ FT)	PRESTAGE 2	STAGE 2
EARTH EXC	0	19
EMBANKMENT	0	10
UNSUITABLE EXC	0	29
AGG SUBGRADE	0	74
IMP (UNDERCUT)		

644+00.00

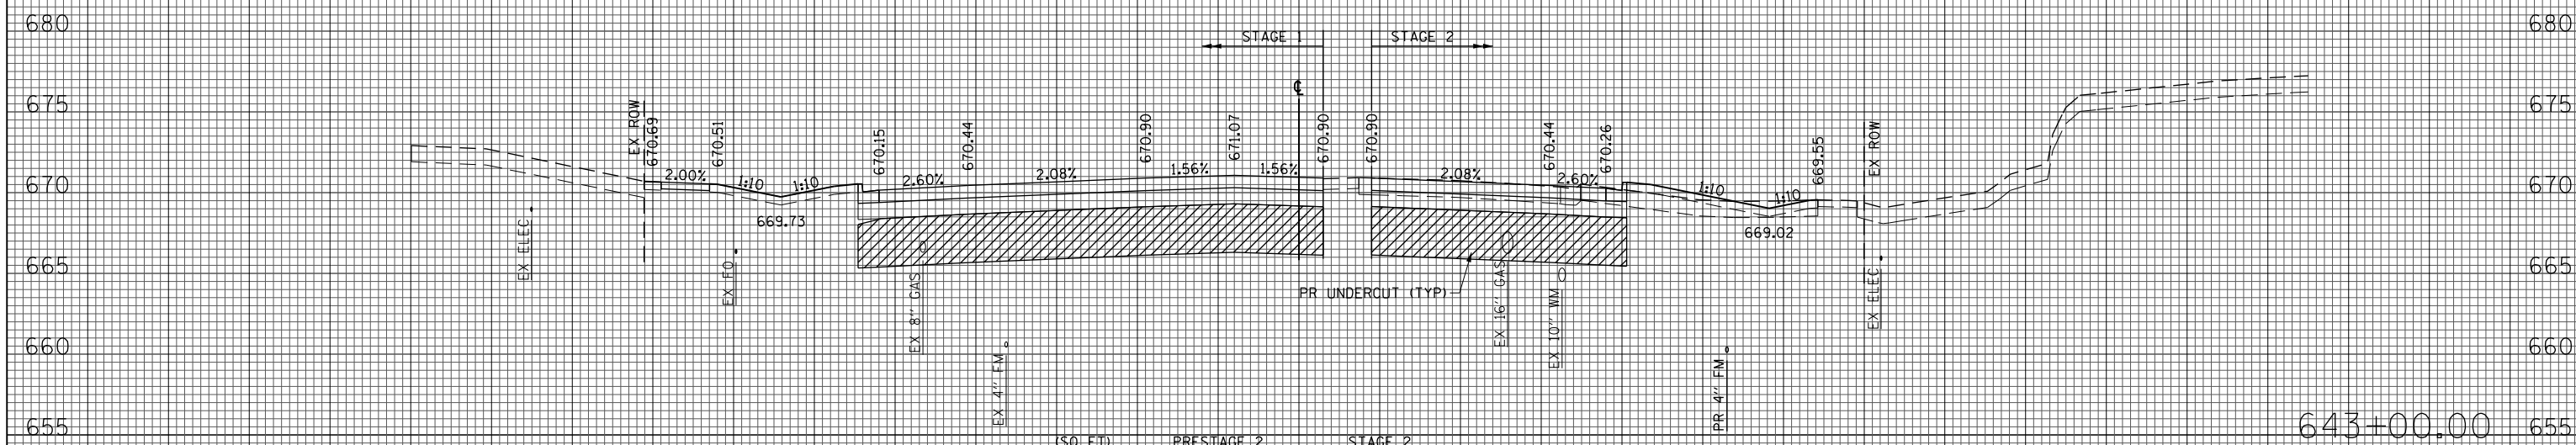

(SQ FT)	PRESTAGE 2	STAGE 2
EARTH EXC	0	24
EMBANKMENT	0	15
UNSUITABLE EXC	0	29
AGG SUBGRADE	0	95
IMP (UNDERCUT)		

643+00.00