


(SQ FT)	PRESTAGE 2	STAGE 2
EARTH EXC	0	5
EMBANKMENT	1	78
UNSUITABLE EXC	0	28
AGG SUBGRADE	0	0
IMP (UNDERCUT)	0	0

649+02.98

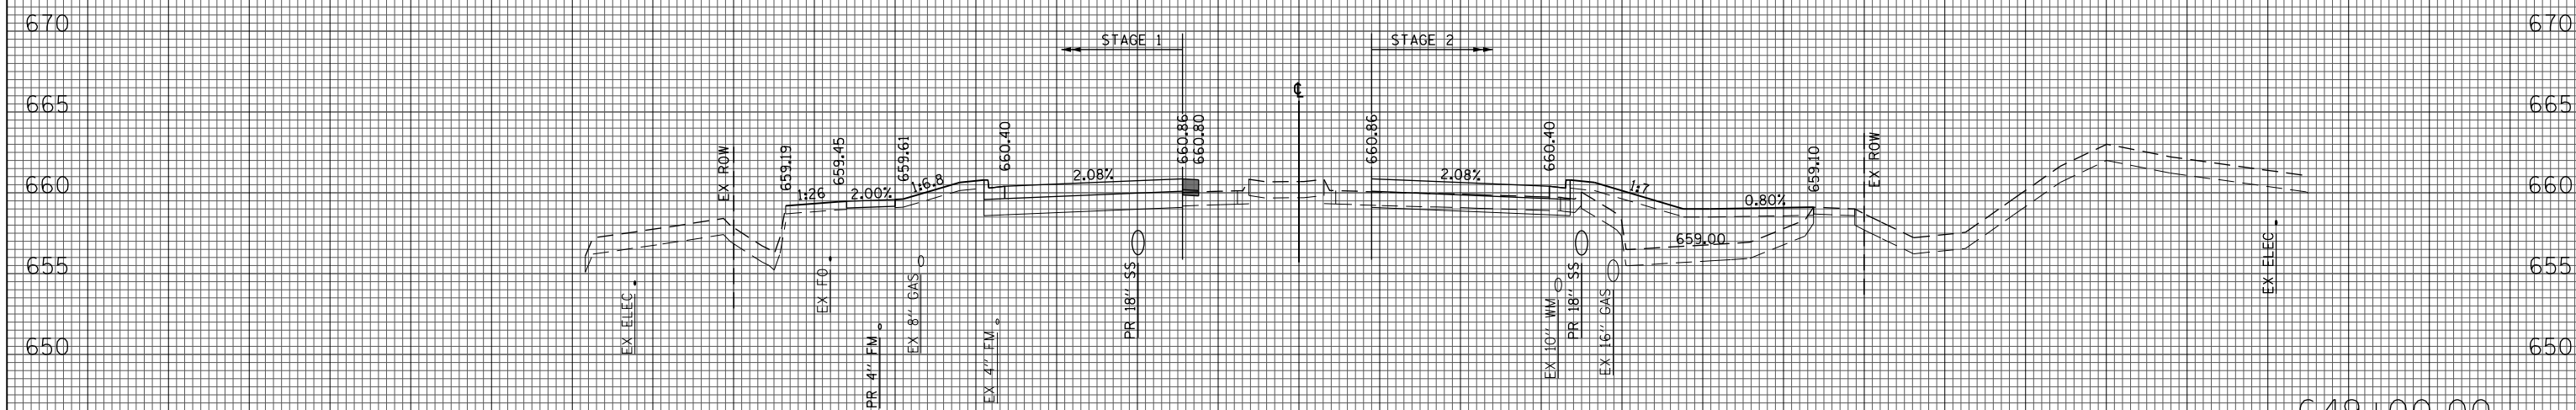

(SQ FT)	PRESTAGE 2	STAGE 2
EARTH EXC	0	5
EMBANKMENT	1	73
UNSUITABLE EXC	0	29
AGG SUBGRADE	0	0
IMP (UNDERCUT)	0	0

649+00.00