


(SQ FT)	PRESTAGE 2	STAGE 2
EARTH EXC	0	15
EMBANKMENT	0	0
UNSUITABLE EXC	0	0
AGG SUBGRADE IMP (UNDERCUT)	0	0

653+00.00

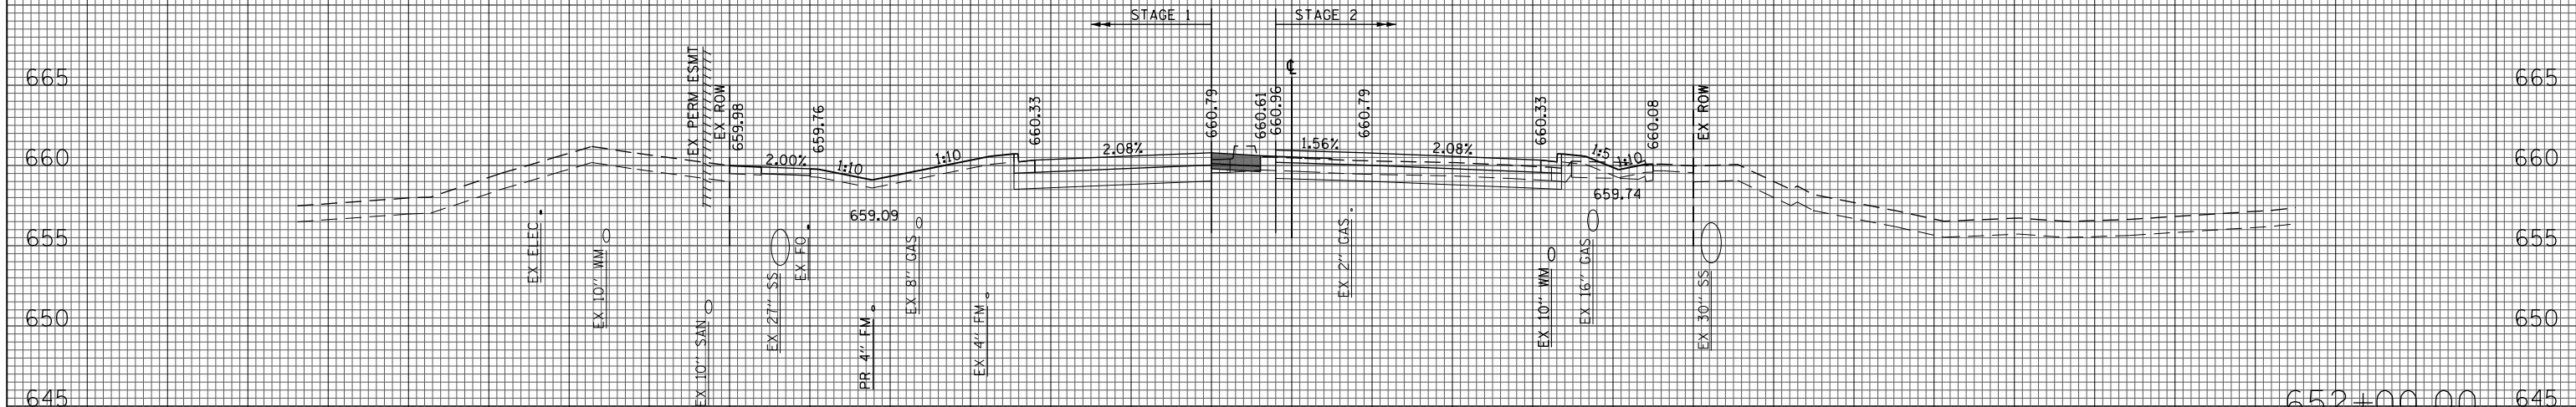

(SQ FT)	PRESTAGE 2	STAGE 2
EARTH EXC	0	18
EMBANKMENT	1	6
UNSUITABLE EXC	0	10
AGG SUBGRADE IMP (UNDERCUT)	0	0

652+00.00