


(SQ FT)	PRESTAGE 2	STAGE 2
EARTH EXC	0	15
EMBANKMENT	0	6
UNSUITABLE EXC	0	13
AGG SUBGRADE IMP (UNDERCUT)	0	0

662+00.00

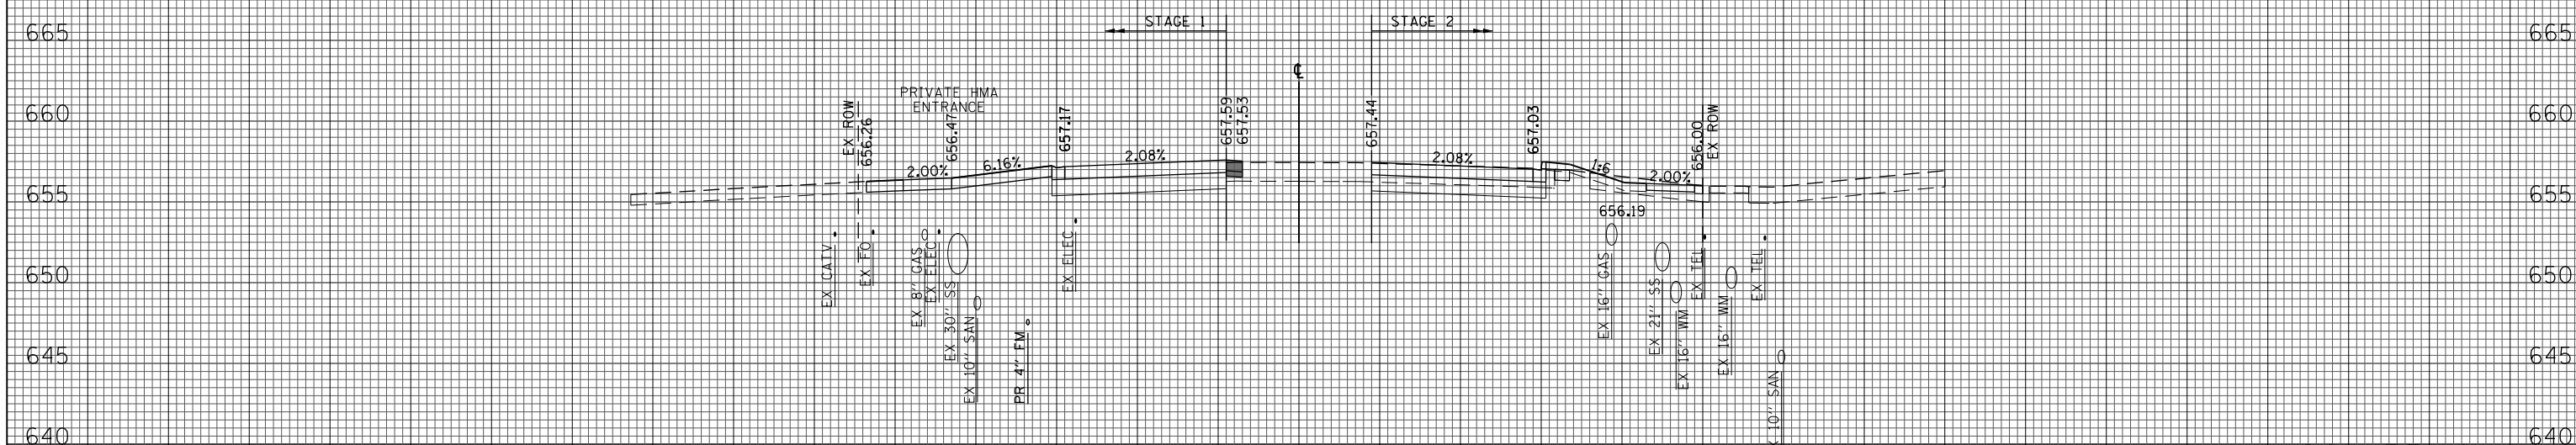

(SQ FT)	PRESTAGE 2	STAGE 2
EARTH EXC	0	14
EMBANKMENT	1	7
UNSUITABLE EXC	0	14
AGG SUBGRADE IMP (UNDERCUT)	0	0

661+55.18