


(SQ FT)	PRESTAGE 2	STAGE 2
EARTH EXC	0	13
EMBANKMENT	0	13
UNSUITABLE EXC	0	15
AGG SUBGRADE	0	0
IMP (UNDERCUT)	0	0

663+00.00

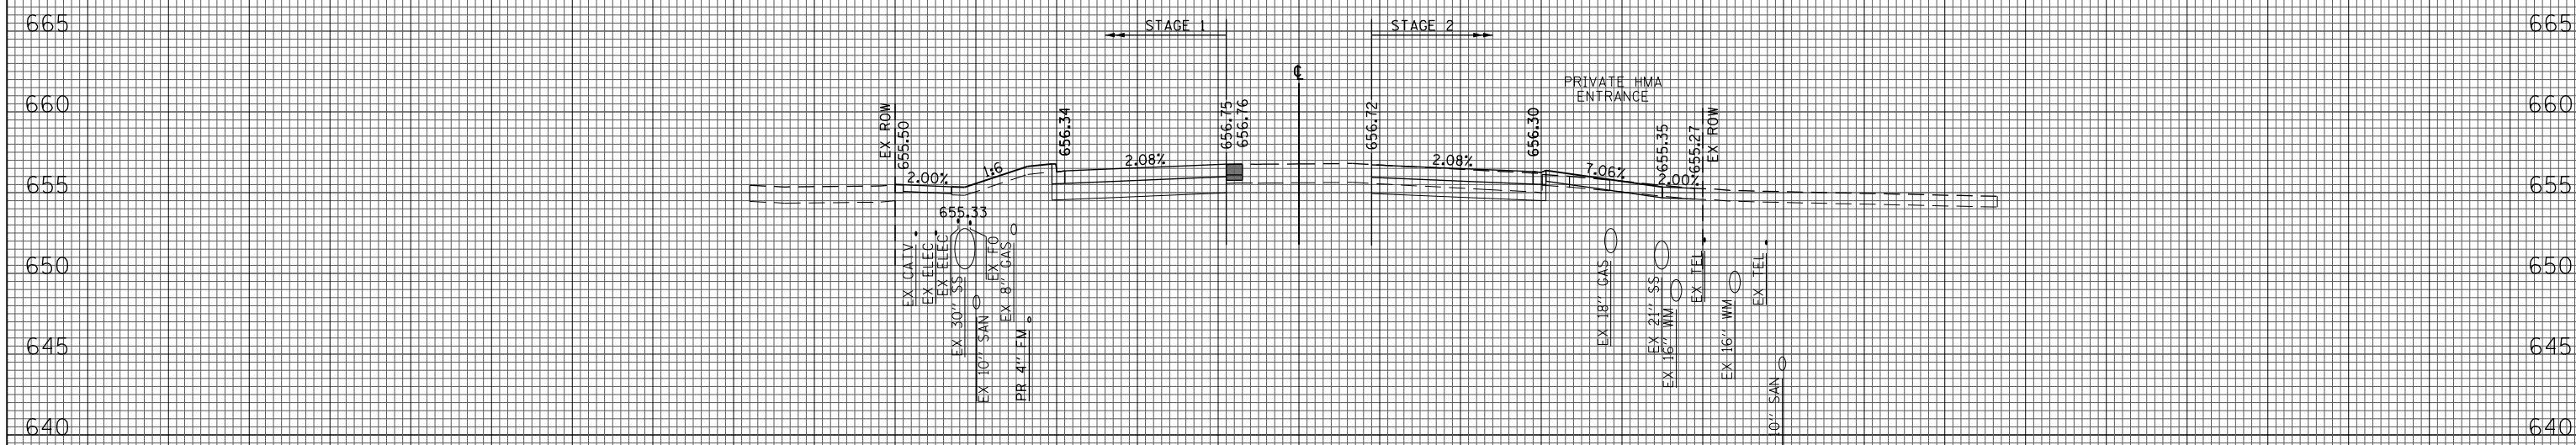

(SQ FT)	PRESTAGE 2	STAGE 2
EARTH EXC	0	13
EMBANKMENT	0	1
UNSUITABLE EXC	0	0
AGG SUBGRADE	0	0
IMP (UNDERCUT)	0	0

662+18.44