


(SQ FT)	PRESTAGE 2	STAGE 2
EARTH EXC	0	15
EMBANKMENT	0	7
UNSUITABLE EXC	0	10
AGG SUBGRADE	0	0
IMP (UNDERCUT)	0	0

666+00.00

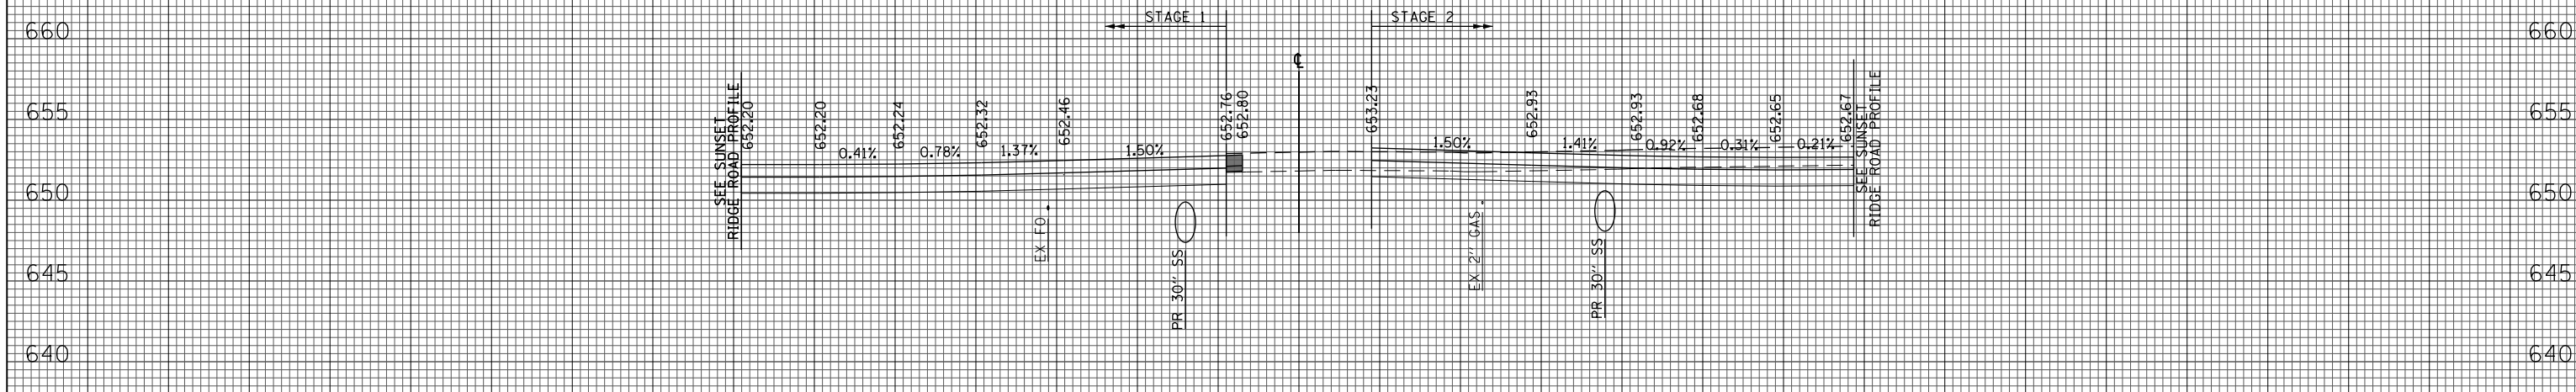

(SQ FT)	PRESTAGE 2	STAGE 2
EARTH EXC	0	52
EMBANKMENT	0	0
UNSUITABLE EXC	0	0
AGG SUBGRADE	0	0
IMP (UNDERCUT)	0	0

665+21.67