


667+00.00

(SQ FT)	PRESTAGE 2	STAGE 2
EARTH EXC	0	13
EMBANKMENT	0	20
UNSUITABLE EXC	0	12
AGG SUBGRADE IMP (UNDERCUT)	0	0

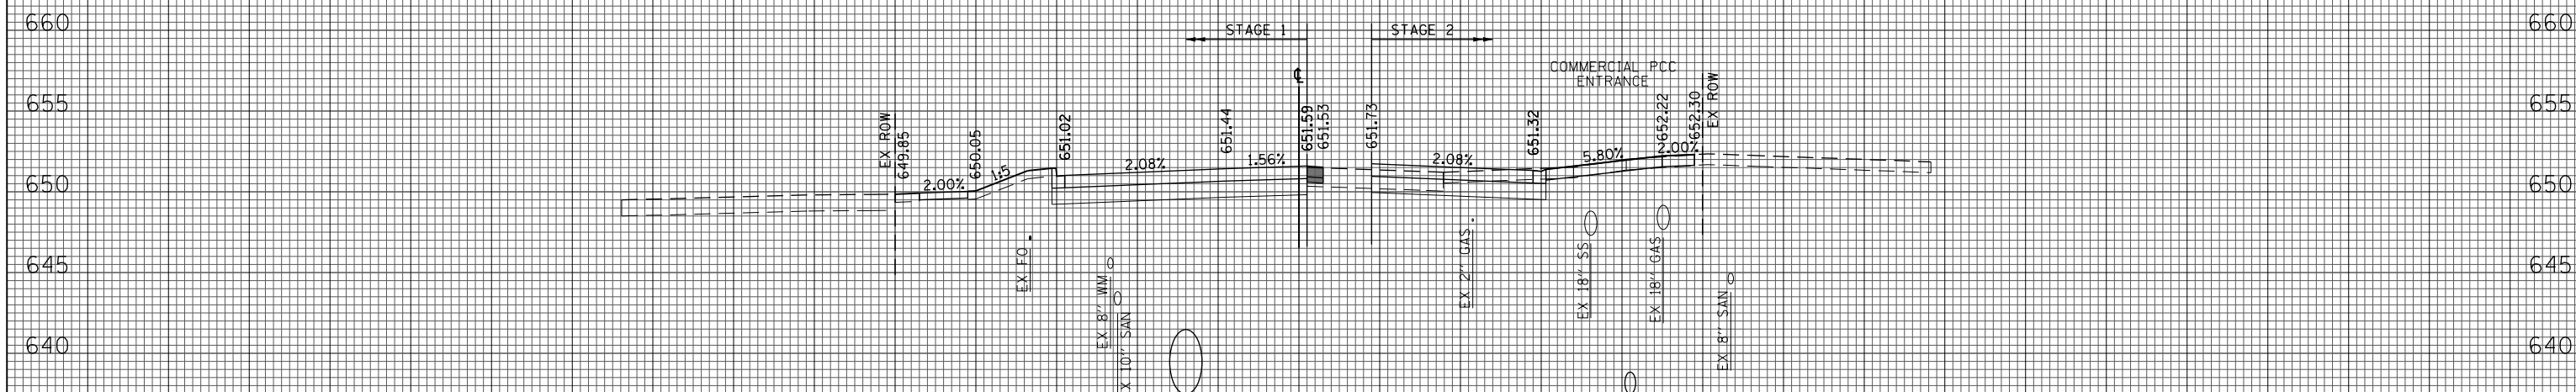

666+51.83

(SQ FT)	PRESTAGE 2	STAGE 2
EARTH EXC	0	15
EMBANKMENT	0	0
UNSUITABLE EXC	0	0
AGG SUBGRADE IMP (UNDERCUT)	0	0