


(SQ FT)	PRESTAGE 2	STAGE 2
EARTH EXC	0	12
EMBANKMENT	0	18
UNSUITABLE EXC	0	18
AGG SUBGRADE	0	0
IMP (UNDERCUT)	0	0

676+00.00

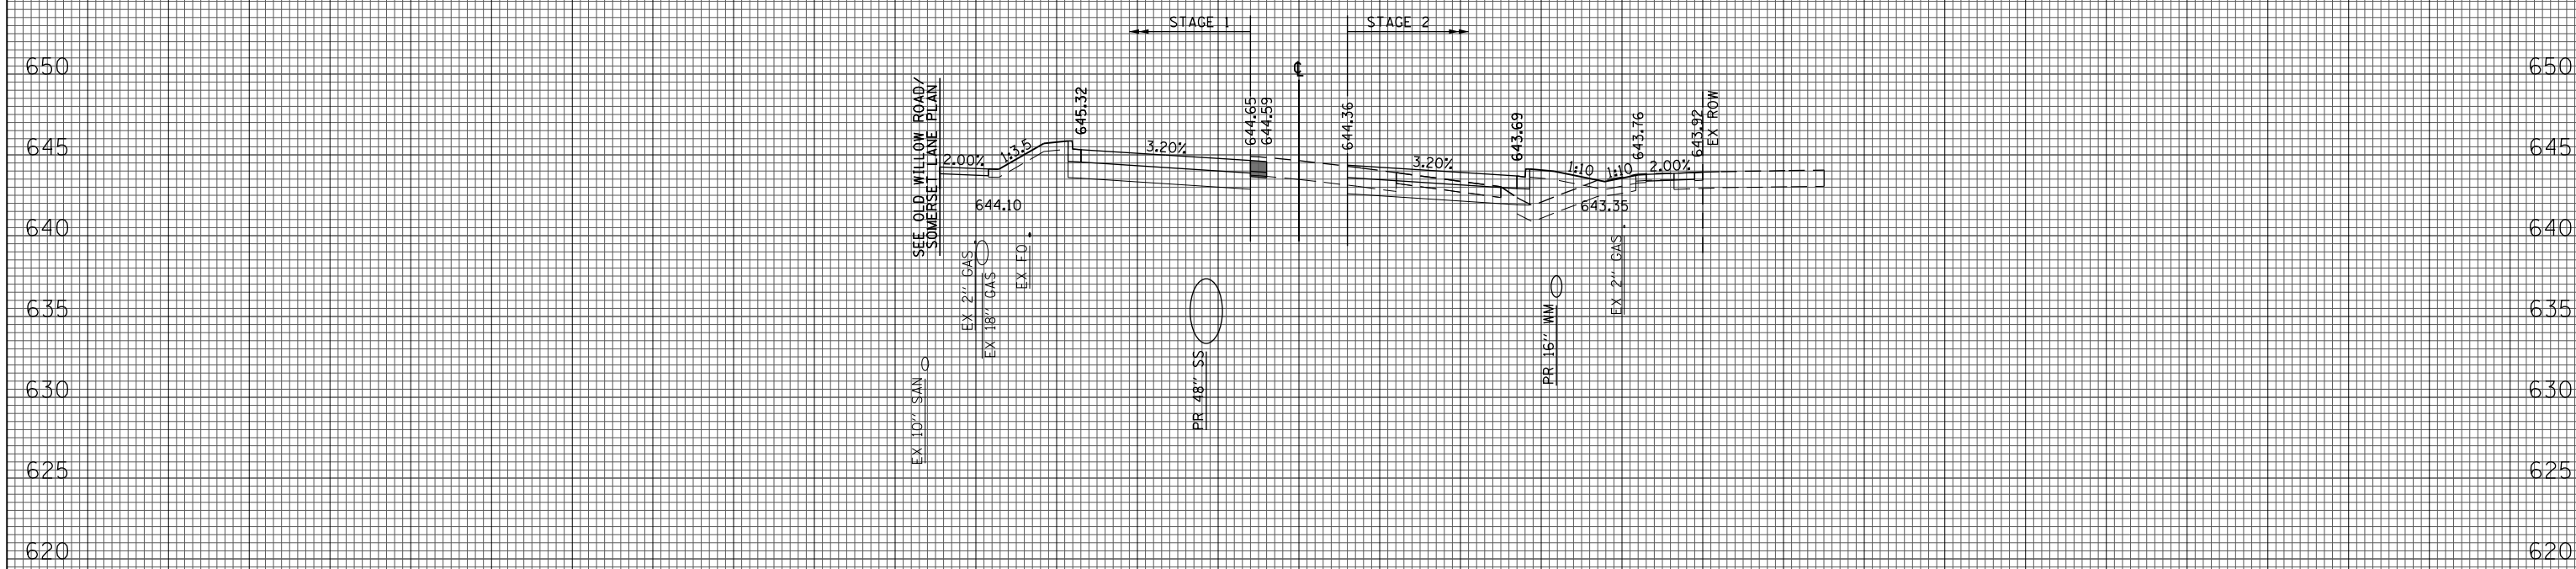

(SQ FT)	PRESTAGE 2	STAGE 2
EARTH EXC	0	12
EMBANKMENT	0	20
UNSUITABLE EXC	0	18
AGG SUBGRADE	0	0
IMP (UNDERCUT)	0	0

675+00.00