


(SQ FT)	PRESTAGE 2	STAGE 2
EARTH EXC	0	15
EMBANKMENT	0	17
UNSUITABLE EXC	0	18
AGG SUBGRADE	0	0
IMP (UNDERCUT)	0	0

677+00.00

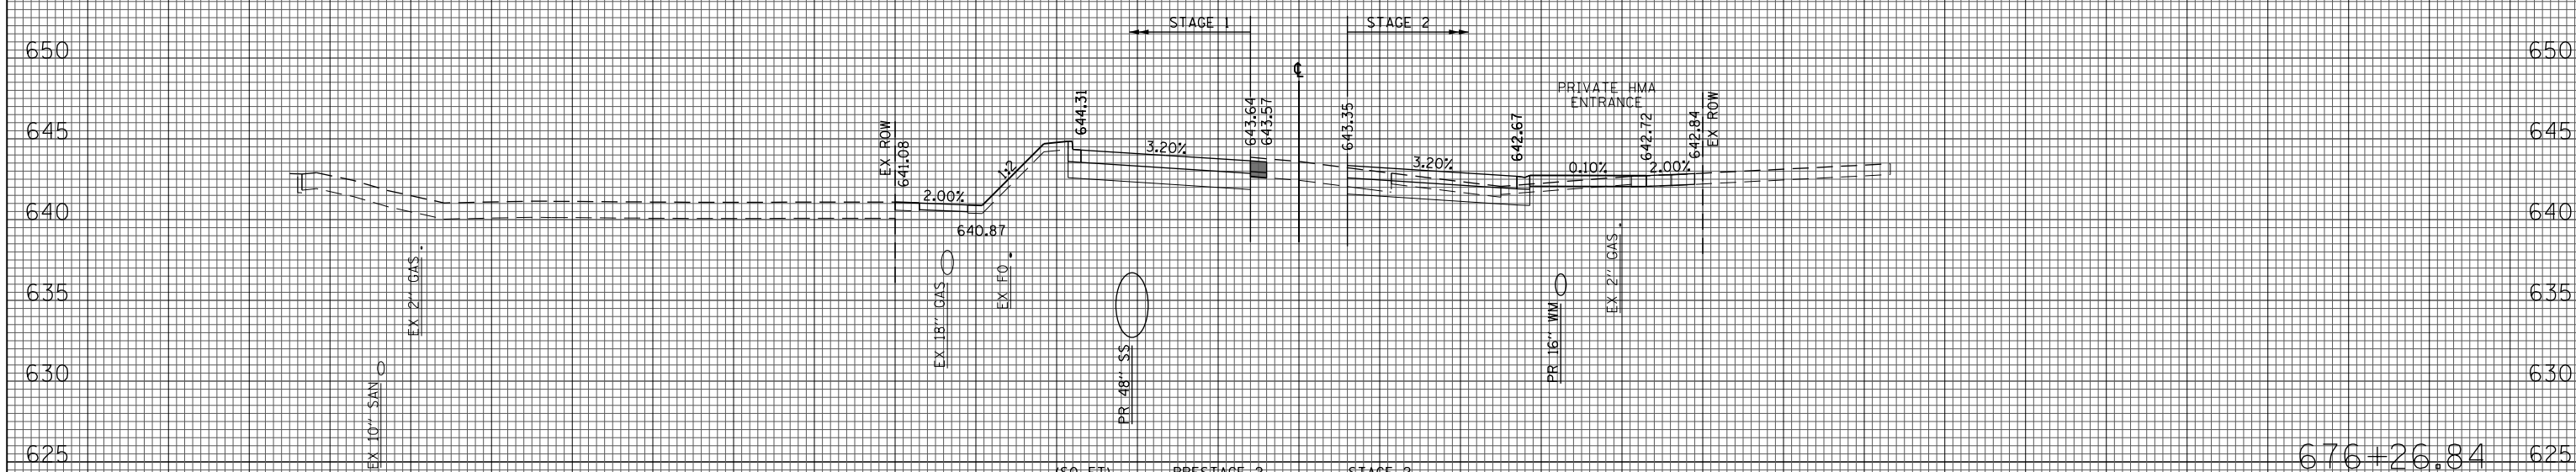

(SQ FT)	PRESTAGE 2	STAGE 2
EARTH EXC	0	13
EMBANKMENT	0	2
UNSUITABLE EXC	0	0
AGG SUBGRADE	0	0
IMP (UNDERCUT)	0	0

676+26.84