


(SQ FT)	PRESTAGE 2	STAGE 2
EARTH EXC	0	20
EMBANKMENT	0	15
UNSUITABLE EXC	0	7
AGG SUBGRADE	0	0
IMP (UNDERCUT)		

679+00.00

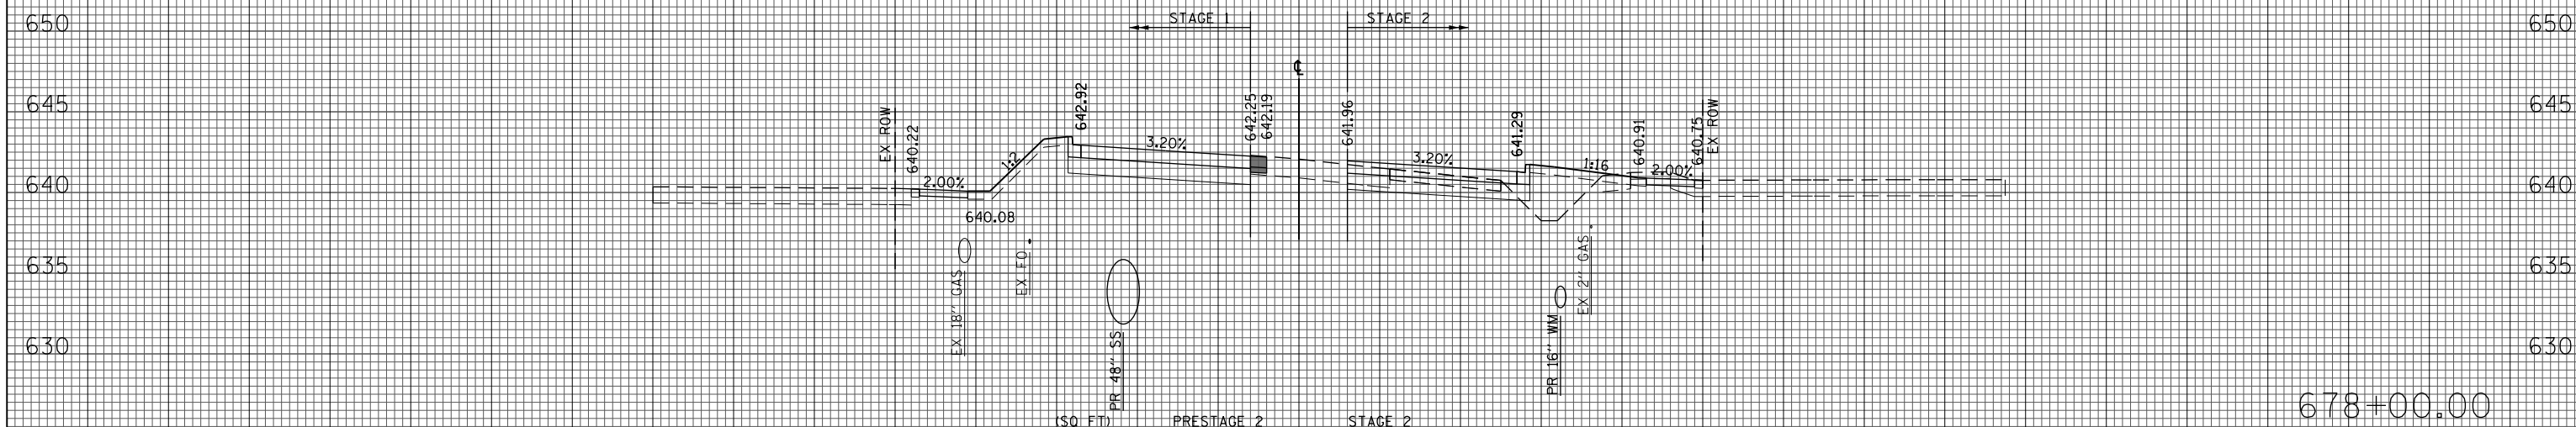

(SQ FT)	PRESTAGE 2	STAGE 2
EARTH EXC	0	15
EMBANKMENT	0	18
UNSUITABLE EXC	0	7
AGG SUBGRADE	0	0
IMP (UNDERCUT)		

678+00.00