


(SQ FT)	PRESTAGE 2	STAGE 2
EARTH EXC	0	31
EMBANKMENT	0	23
UNSUITABLE EXC	0	6
AGG SUBGRADE IMP (UNDERCUT)	0	0

680+00.00

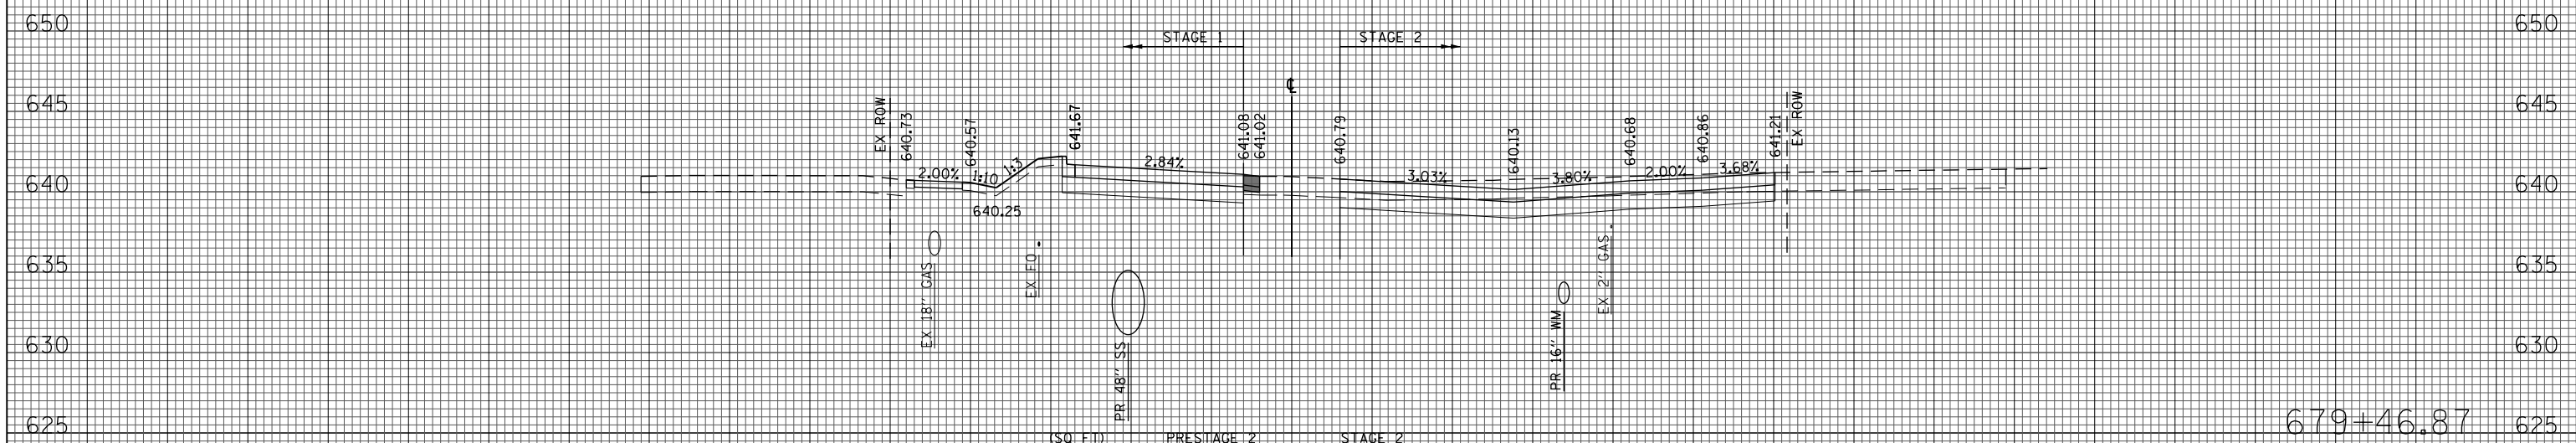

(SQ FT)	PRESTAGE 2	STAGE 2
EARTH EXC	0	48
EMBANKMENT	0	0
UNSUITABLE EXC	0	0
AGG SUBGRADE IMP (UNDERCUT)	0	0

679+46.87