


(SQ FT)	PRESTAGE 2	STAGE 2
EARTH EXC	0	16
EMBANKMENT	1	29
UNSUITABLE EXC	0	13
ACC SUBGRADE	0	0
IMP (UNDERCUT)		

691+43.96

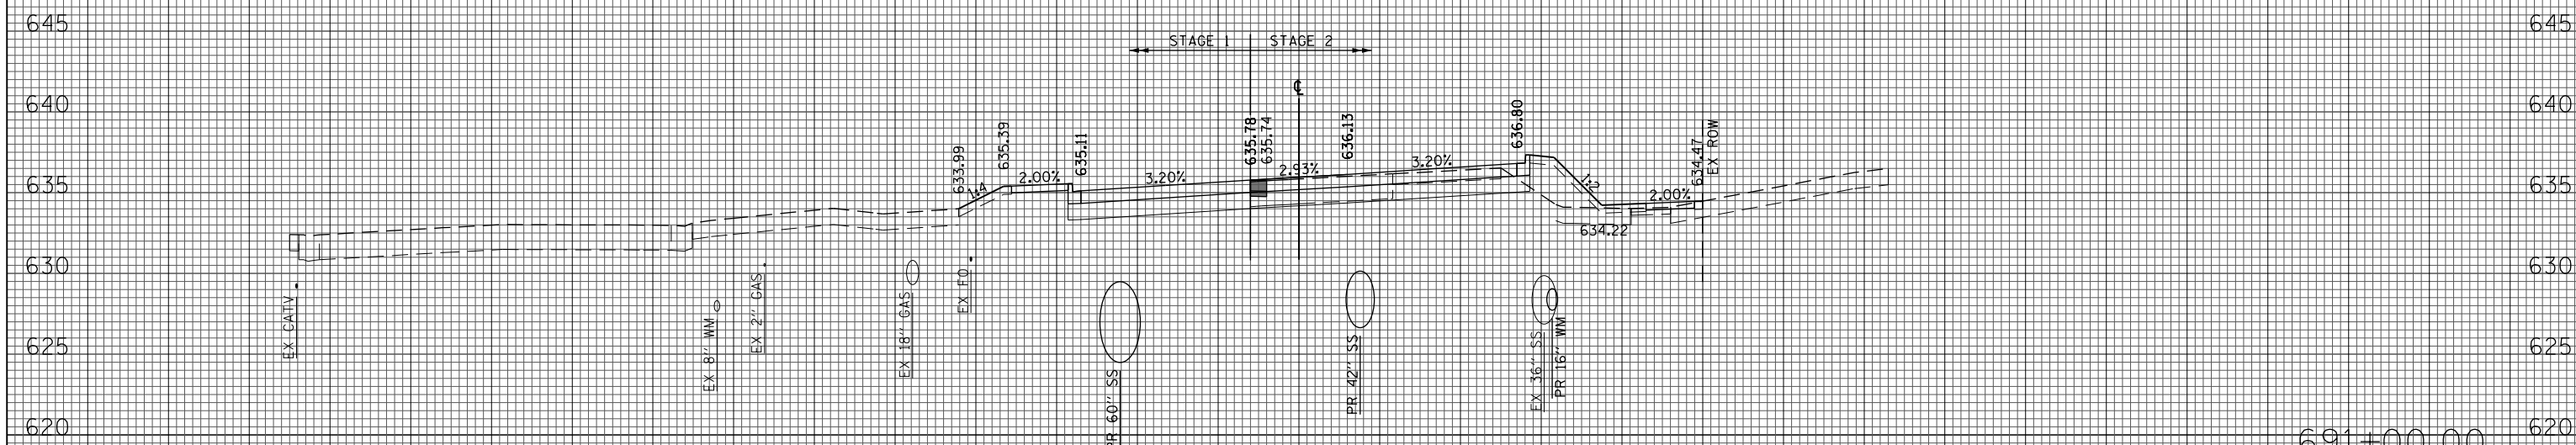

(SQ FT)	PRESTAGE 2	STAGE 2
EARTH EXC	0	18
EMBANKMENT	1	25
UNSUITABLE EXC	0	13
ACC SUBGRADE	0	0
IMP (UNDERCUT)		

691+00.00