


(SQ FT)	PRESTAGE 2	STAGE 2
EARTH EXC	0	104
EMBANKMENT	0	3
UNSUITABLE EXC	0	26
AGG SUBGRADE	0	0
IMP (UNDERCUT)	0	0

694+00.00

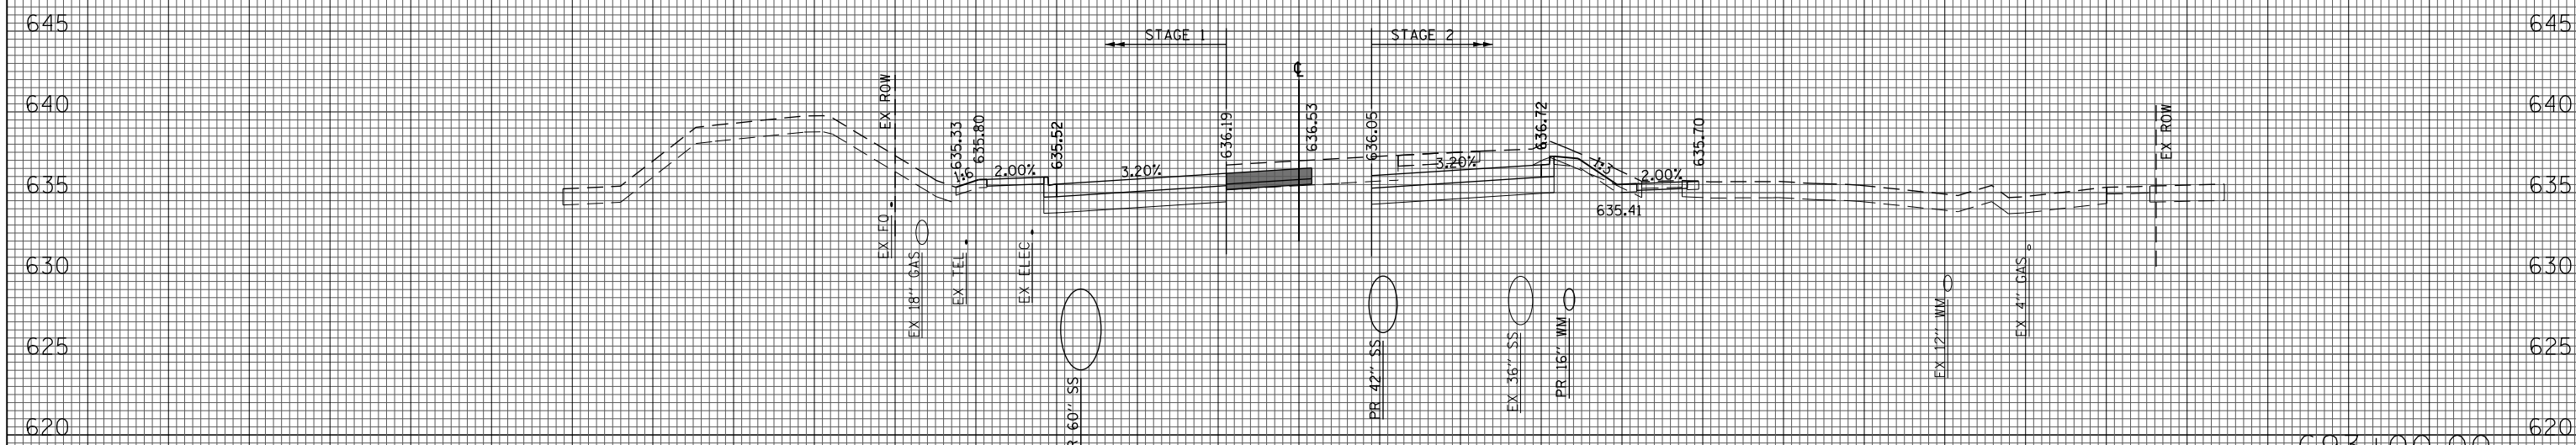

(SQ FT)	PRESTAGE 2	STAGE 2
EARTH EXC	0	53
EMBANKMENT	0	1
UNSUITABLE EXC	0	16
AGG SUBGRADE	0	0
IMP (UNDERCUT)	0	0

693+00.00