


(SQ FT)	PRESTAGE 2	STAGE 2
EARTH EXC	0	72
EMBANKMENT	3	0
UNSUITABLE EXC	0	0
AGG SUBGRADE	0	0
IMP (UNDERCUT)	0	0

696+71.61

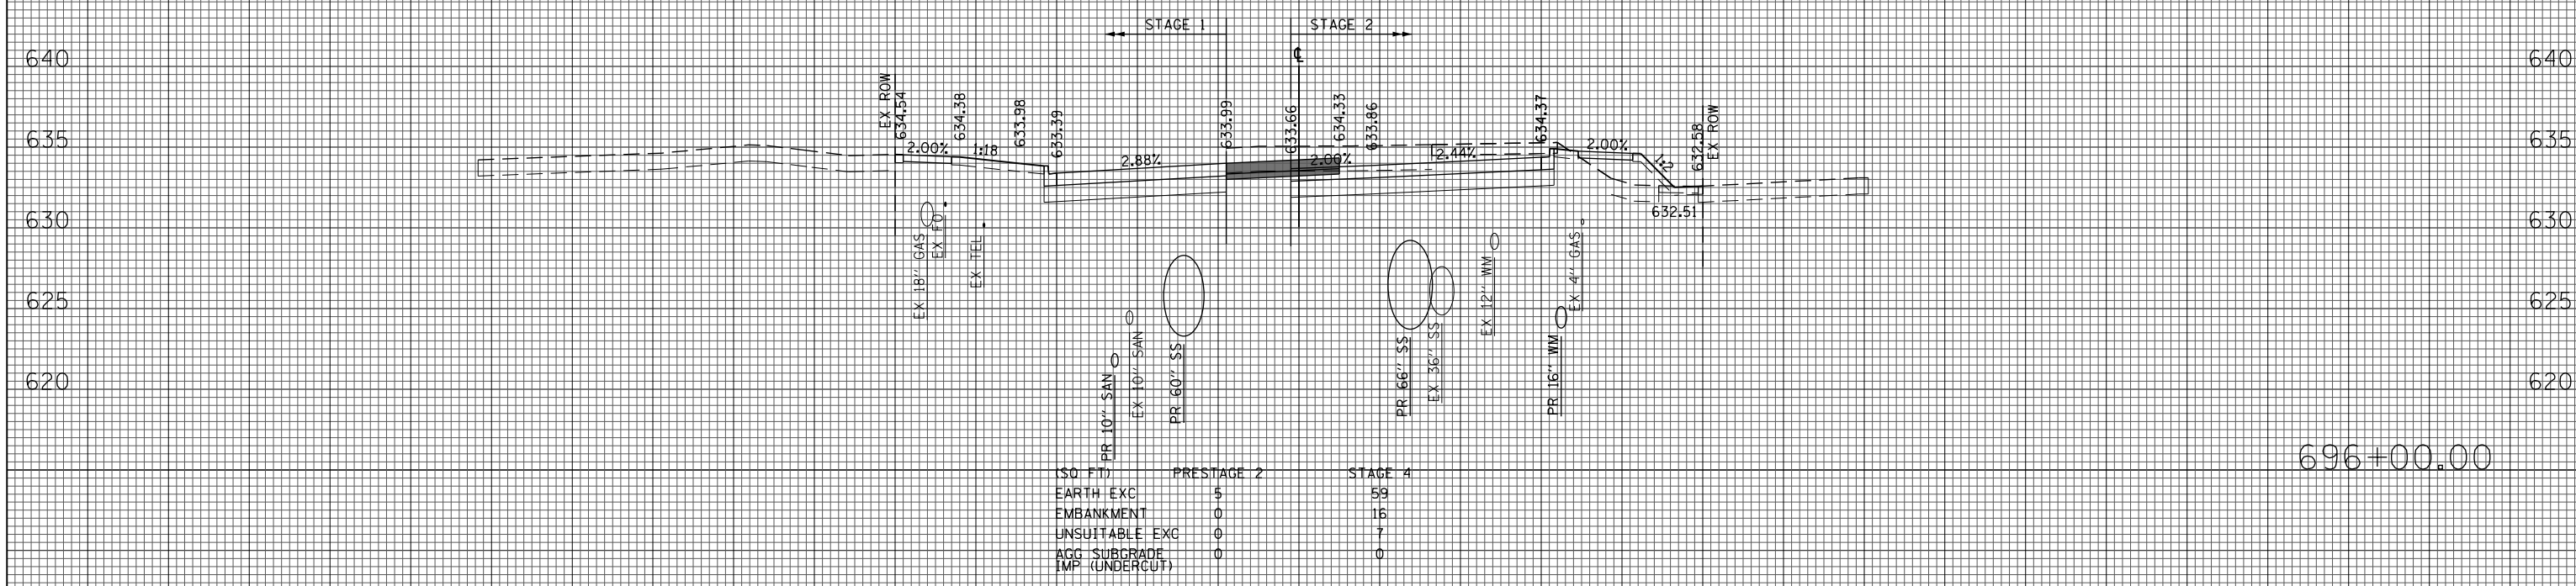

(SQ FT)	PRESTAGE 2	STAGE 4
EARTH EXC	5	59
EMBANKMENT	0	15
UNSUITABLE EXC	0	7
AGG SUBGRADE	0	0
IMP (UNDERCUT)	0	0

696+00.00