


(SQ FT)	PRESTAGE 2	STAGE 2
EARTH EXC	1	50
EMBANKMENT	0	2
UNSUITABLE EXC	0	5
AGG SUBGRADE	0	0
IMP (UNDERCUT)	0	0

710+04.14

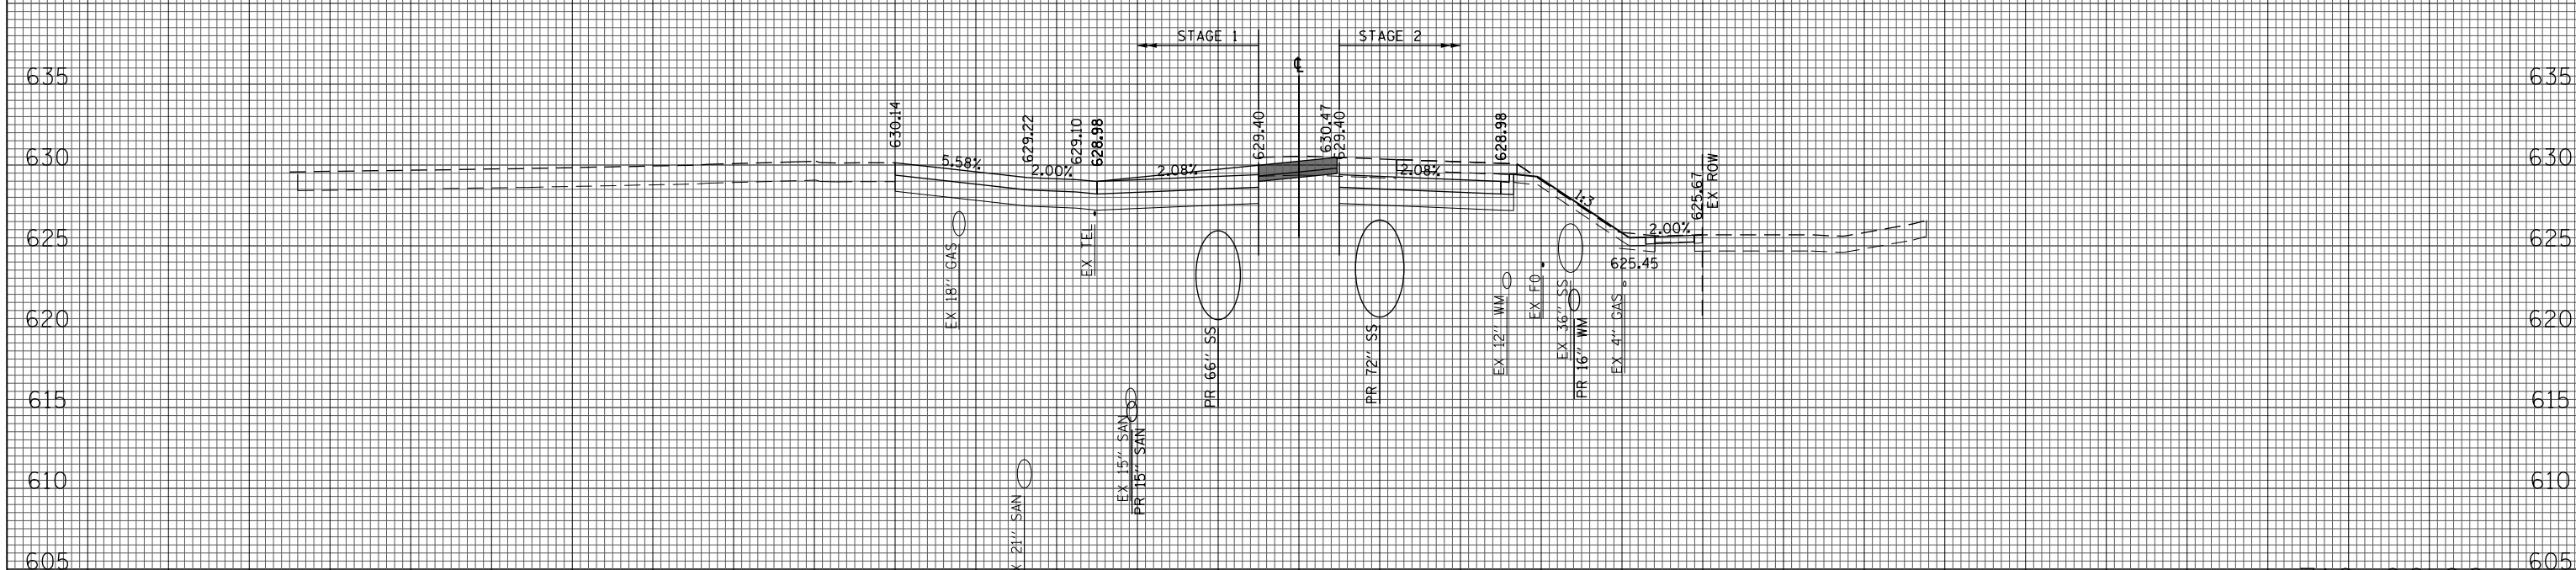

(SQ FT)	PRESTAGE 2	STAGE 2
EARTH EXC	1	51
EMBANKMENT	0	2
UNSUITABLE EXC	0	5
AGG SUBGRADE	0	1
IMP (UNDERCUT)	0	0

710+00.00