


(SQ FT)	PRESTAGE 2	STAGE 2
EARTH EXC	3	12
EMBANKMENT	0	10
UNSUITABLE EXC	0	13
AGG SUBGRADE IMP (UNDERCUT)	0	0

721+00.00

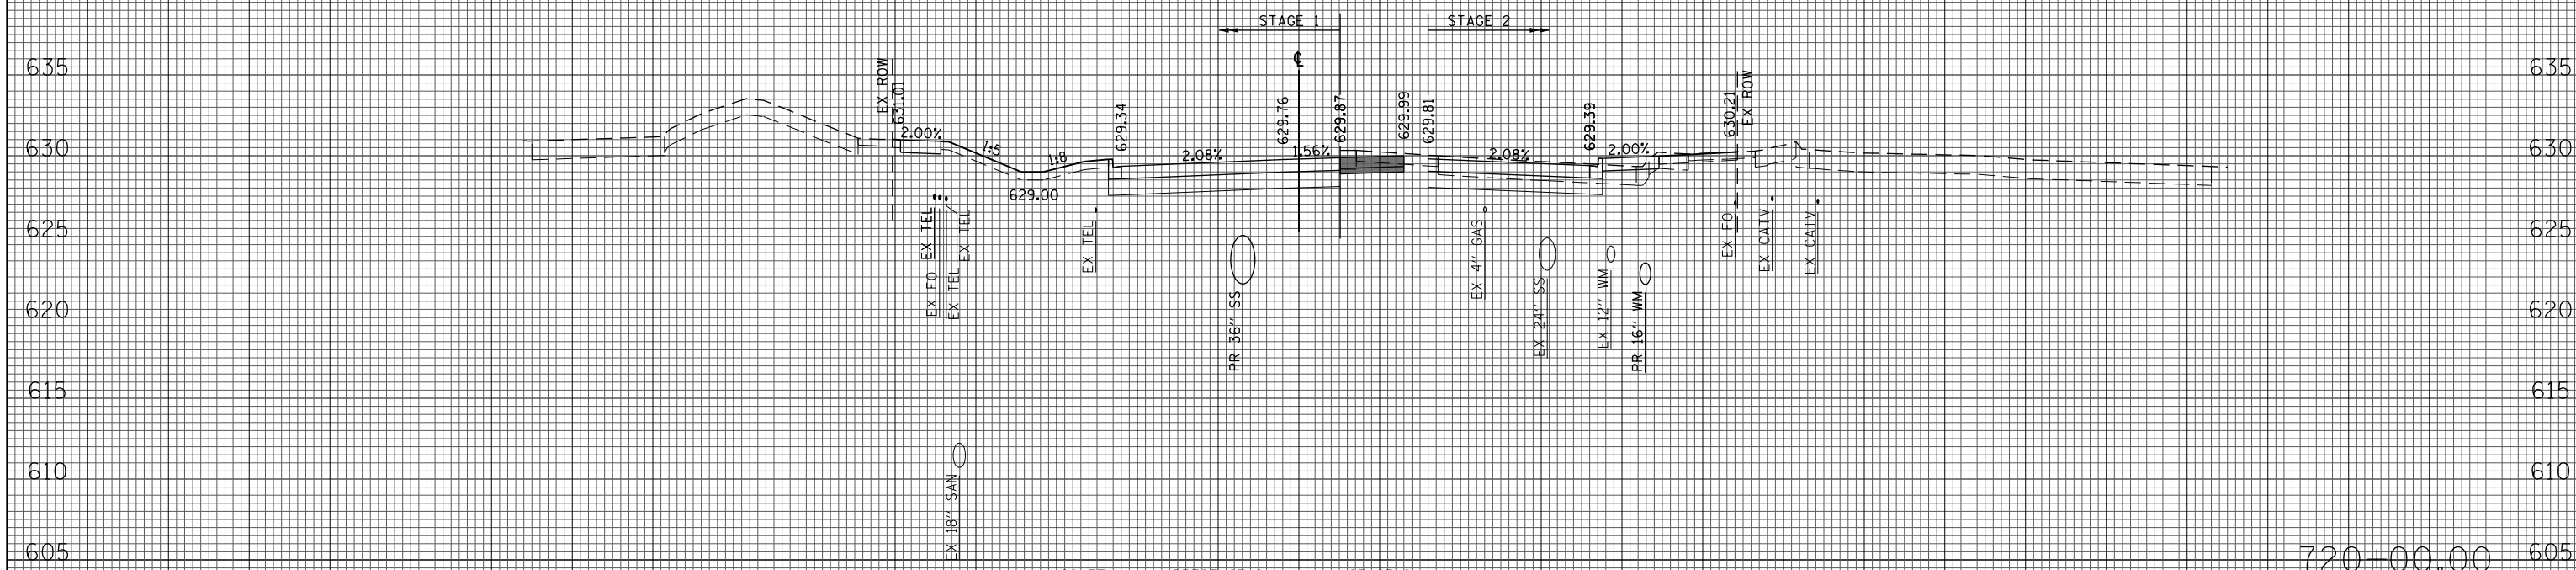

(SQ FT)	PRESTAGE 2	STAGE 2
EARTH EXC	4	17
EMBANKMENT	0	7
UNSUITABLE EXC	0	5
AGG SUBGRADE IMP (UNDERCUT)	0	0

720+00.00