


(\$0 FT)	PRESTAGE 2	STAGE 2
EARTH EXC	0	15
EMBANKMENT	1	9
UNSUITABLE EXC	0	4
AGG SUBGRADE	0	0
IMP (UNDERCUT)		

723+12.94

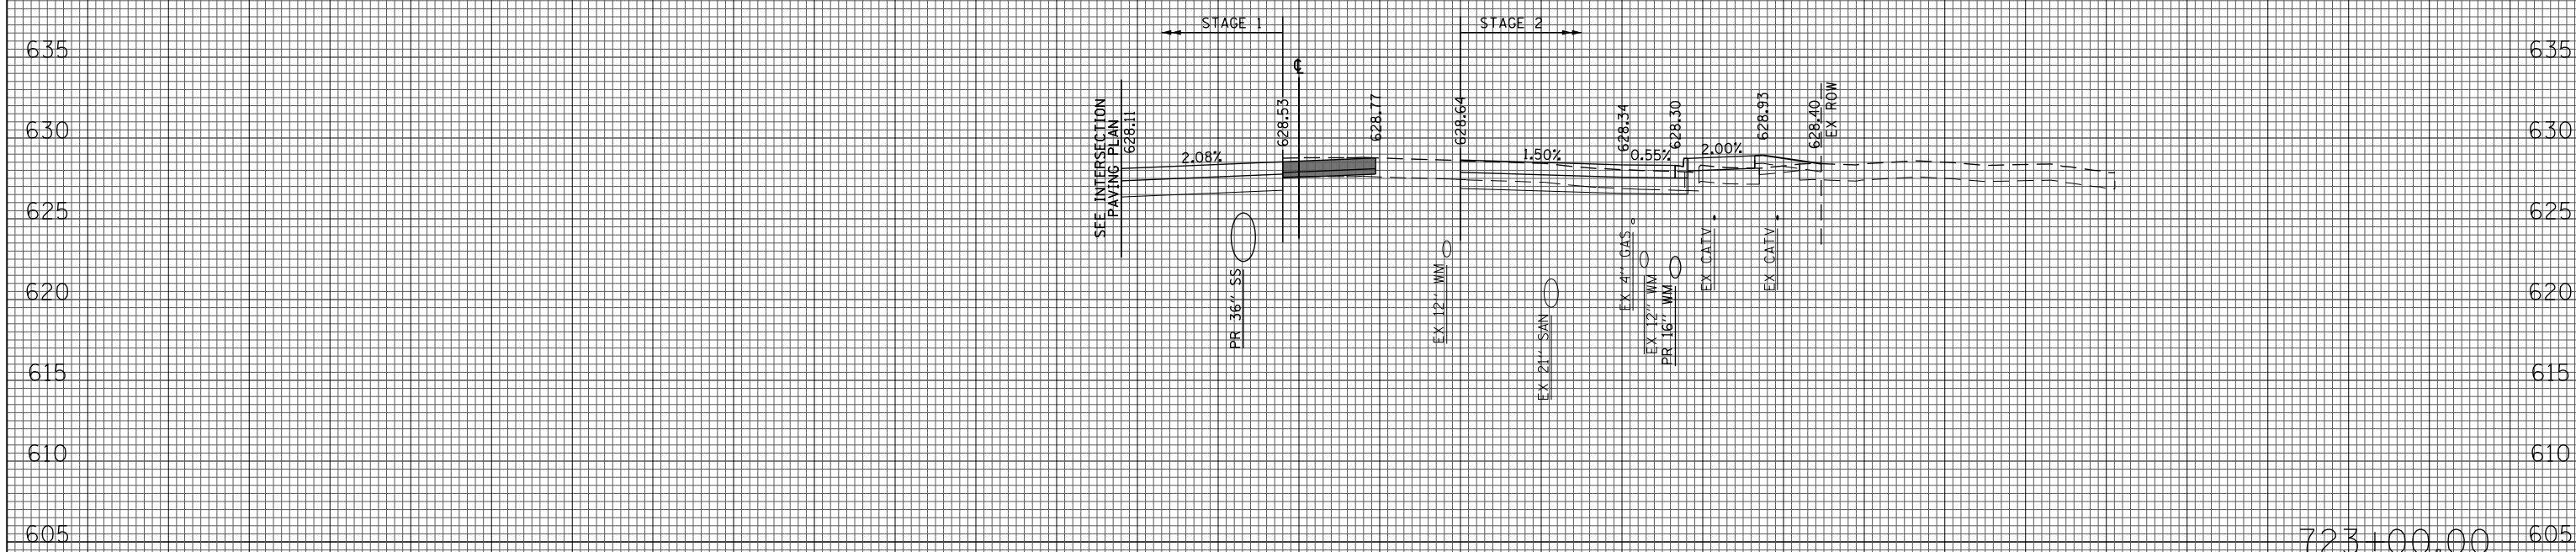

(\$0 FT)	PRESTAGE 2	STAGE 2
EARTH EXC	0	12
EMBANKMENT	1	12
UNSUITABLE EXC	0	10
AGG SUBGRADE	0	0
IMP (UNDERCUT)		

723+100.00