


| (SQ FT) | PRESTAGE 2 | STAGE 2 |
|----------------|------------|---------|
| EARTH EXC | 1 | 12 |
| EMBANKMENT | 0 | 0 |
| UNSUITABLE EXC | 0 | 0 |
| AGG SUBGRADE | 0 | 0 |
| IMP (UNDERCUT) | | |

724+00.00

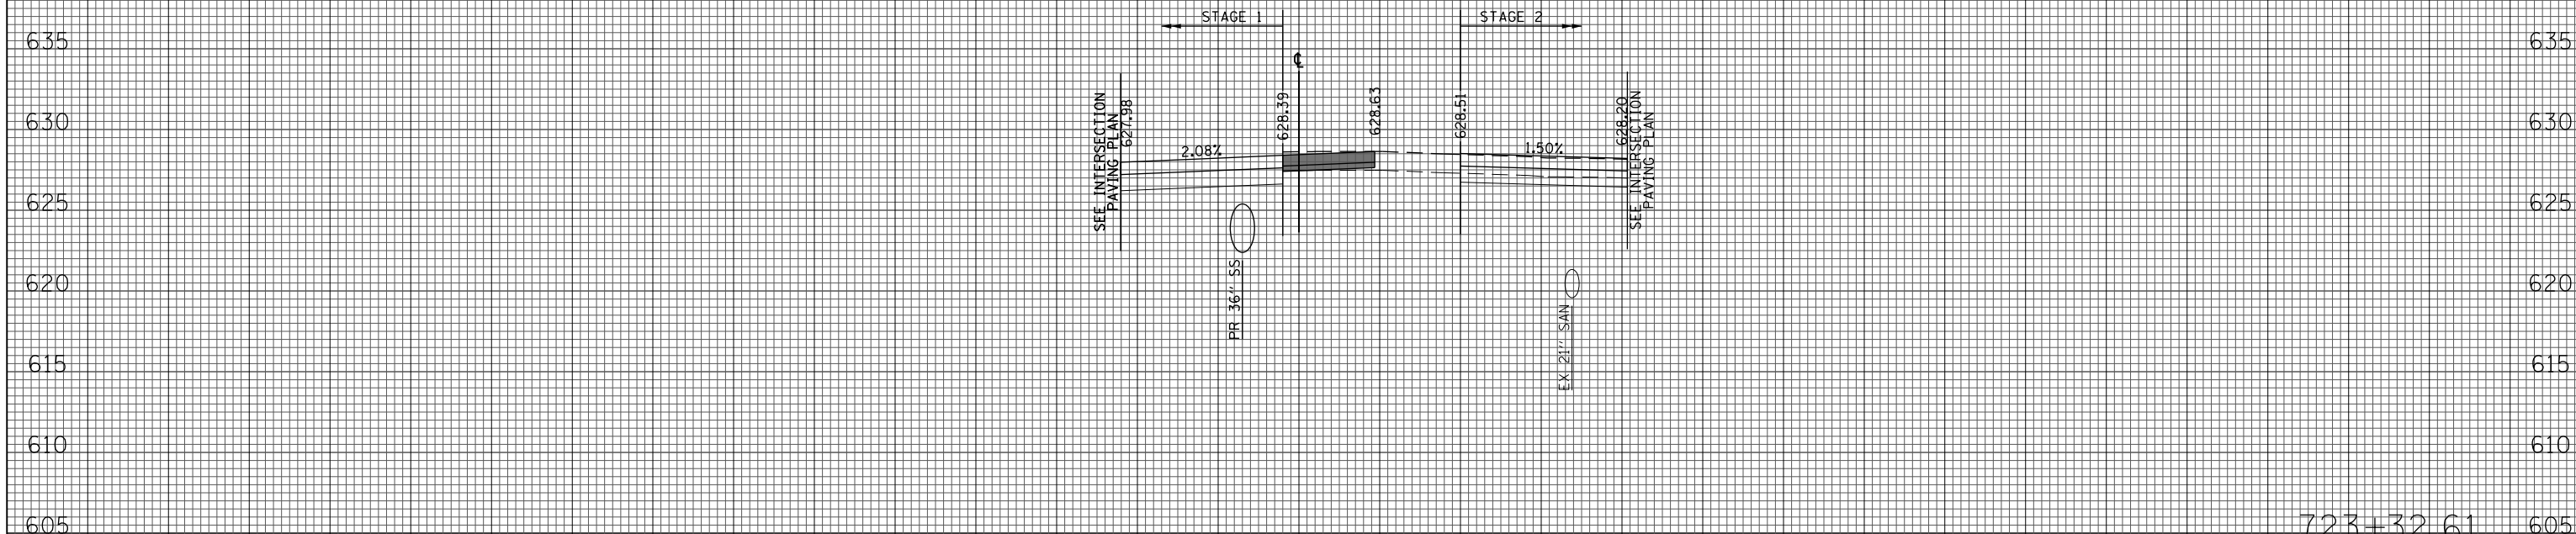

| (SQ FT) | PRESTAGE 2 | STAGE 2 |
|----------------|------------|---------|
| EARTH EXC | 0 | 11 |
| EMBANKMENT | 1 | 0 |
| UNSUITABLE EXC | 0 | 0 |
| AGG SUBGRADE | 0 | 0 |
| IMP (UNDERCUT) | | |

723+32.61