


(SQ. FT)	PRESTAGE 2	STAGE 2
EARTH EXC	2	37
EMBANKMENT	0	2
UNSUITABLE EXC	0	12
AGG SUBGRADE IMP (UNDERCUT)	0	0

726+00.00

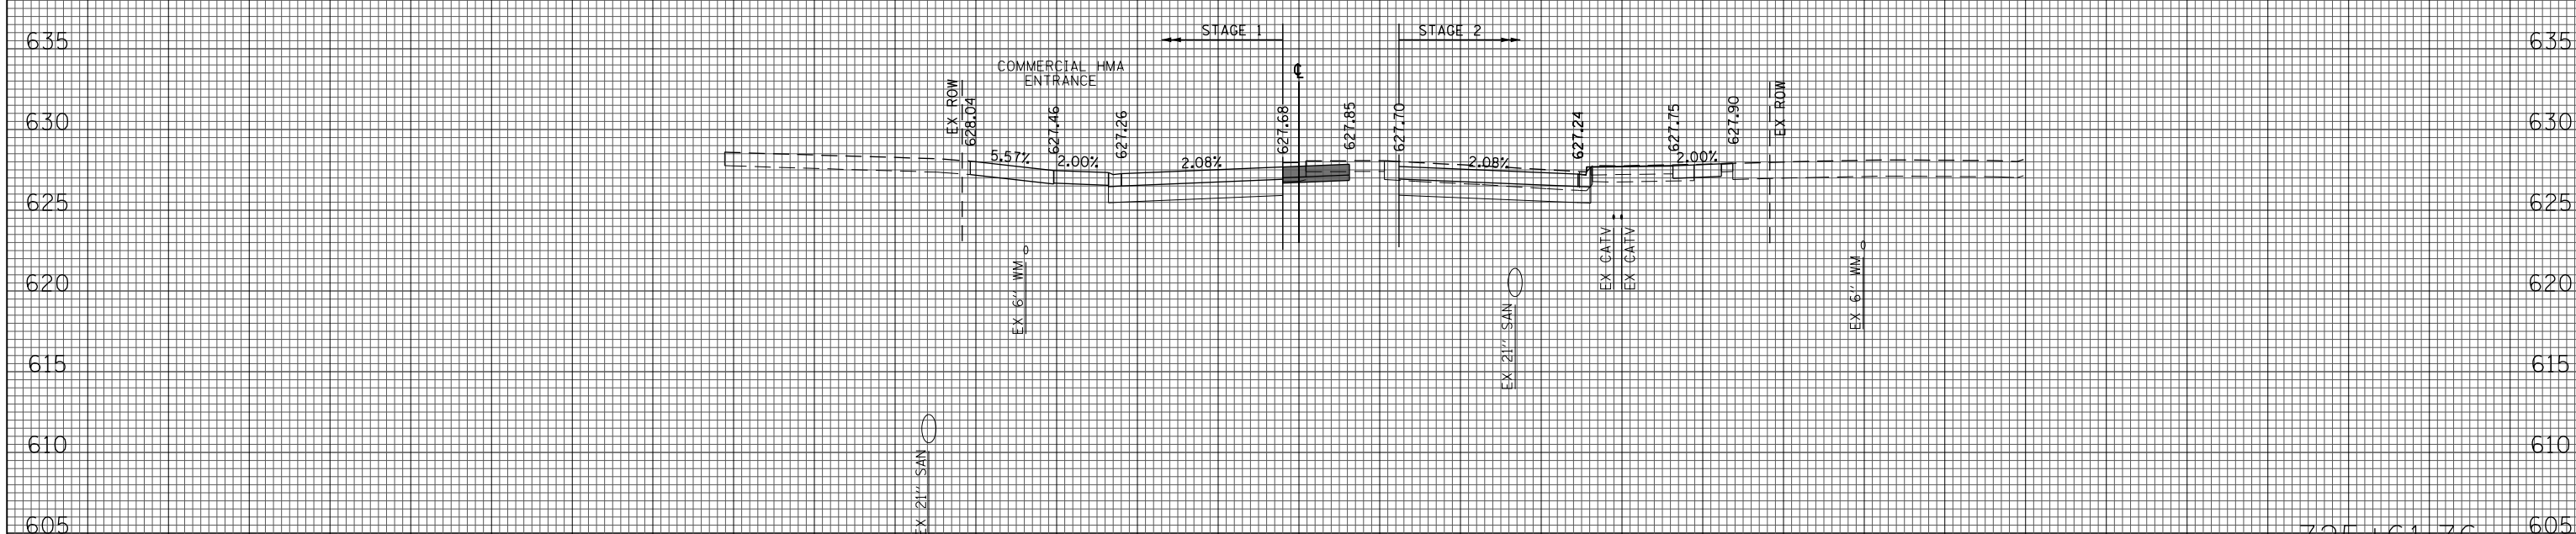

(SQ. FT)	PRESTAGE 2	STAGE 2
EARTH EXC	3	23
EMBANKMENT	0	5
UNSUITABLE EXC	0	13
AGG SUBGRADE IMP (UNDERCUT)	0	0

725+61.76