


(\$0 FT)	PRESTAGE 2	STAGE 2
EARTH EXC	0	3
EMBANKMENT	0	5
UNSUITABLE EXC	0	0
AGG SUBGRADE	0	0
IMP (UNDERCUT)	0	0

737+00.00

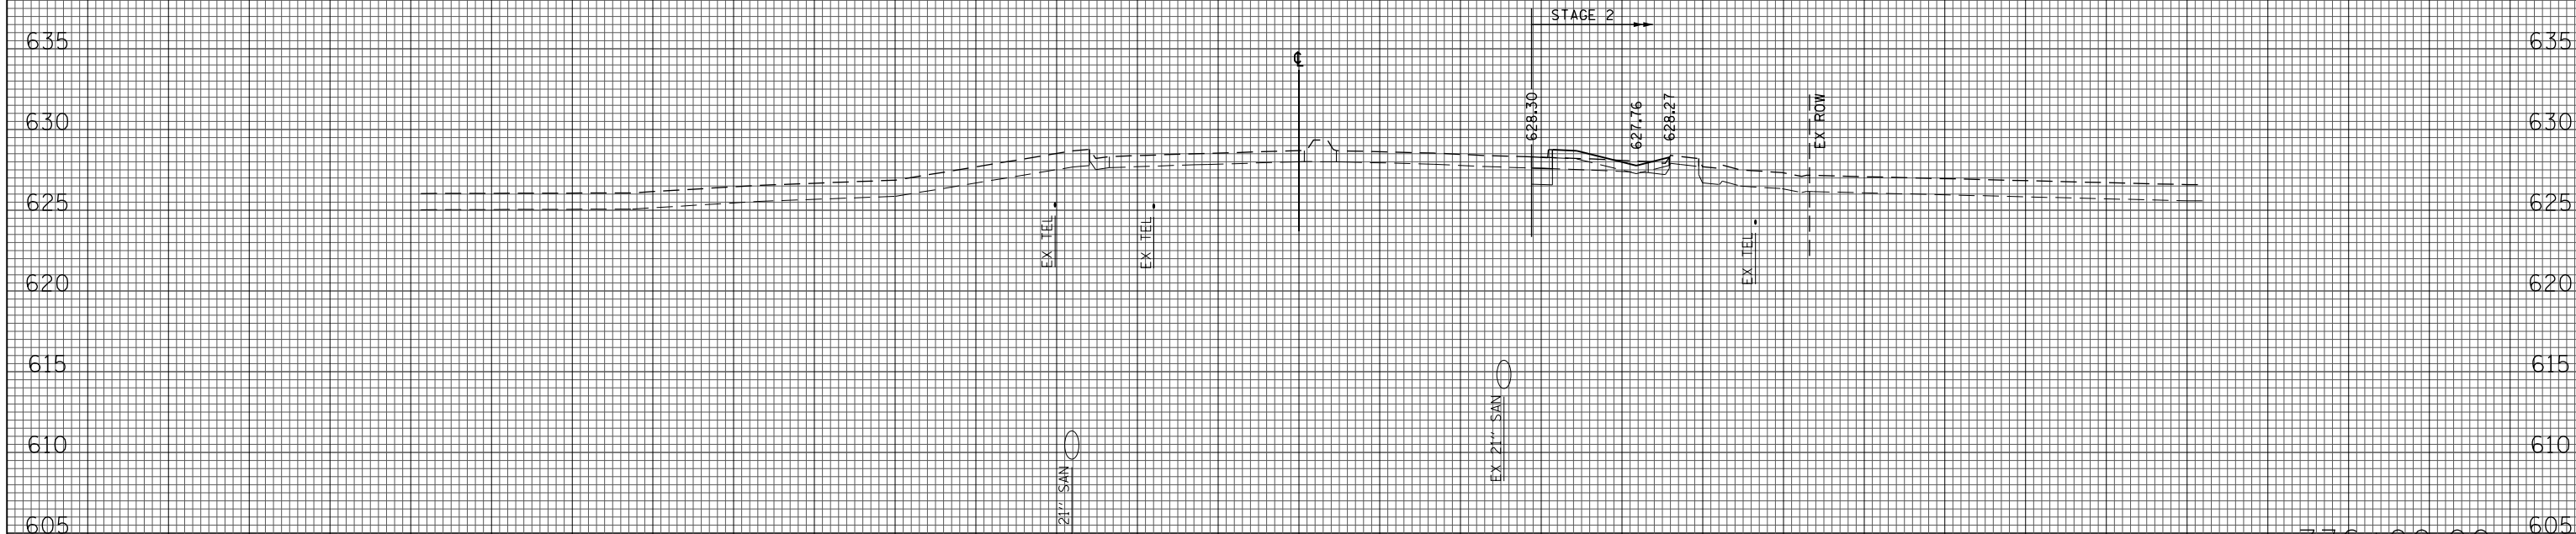

(\$0 FT)	PRESTAGE 2	STAGE 2
EARTH EXC	0	14
EMBANKMENT	0	0
UNSUITABLE EXC	0	2
AGG SUBGRADE	0	0
IMP (UNDERCUT)	0	0

736+00.00