


(SQ FT)	STAGE 3
EARTH EXC	40
EMBANKMENT	0
UNSUITABLE EXC	0
AGG. SUBGRADE (IMP. UNDERCUT)	0

631+57.95

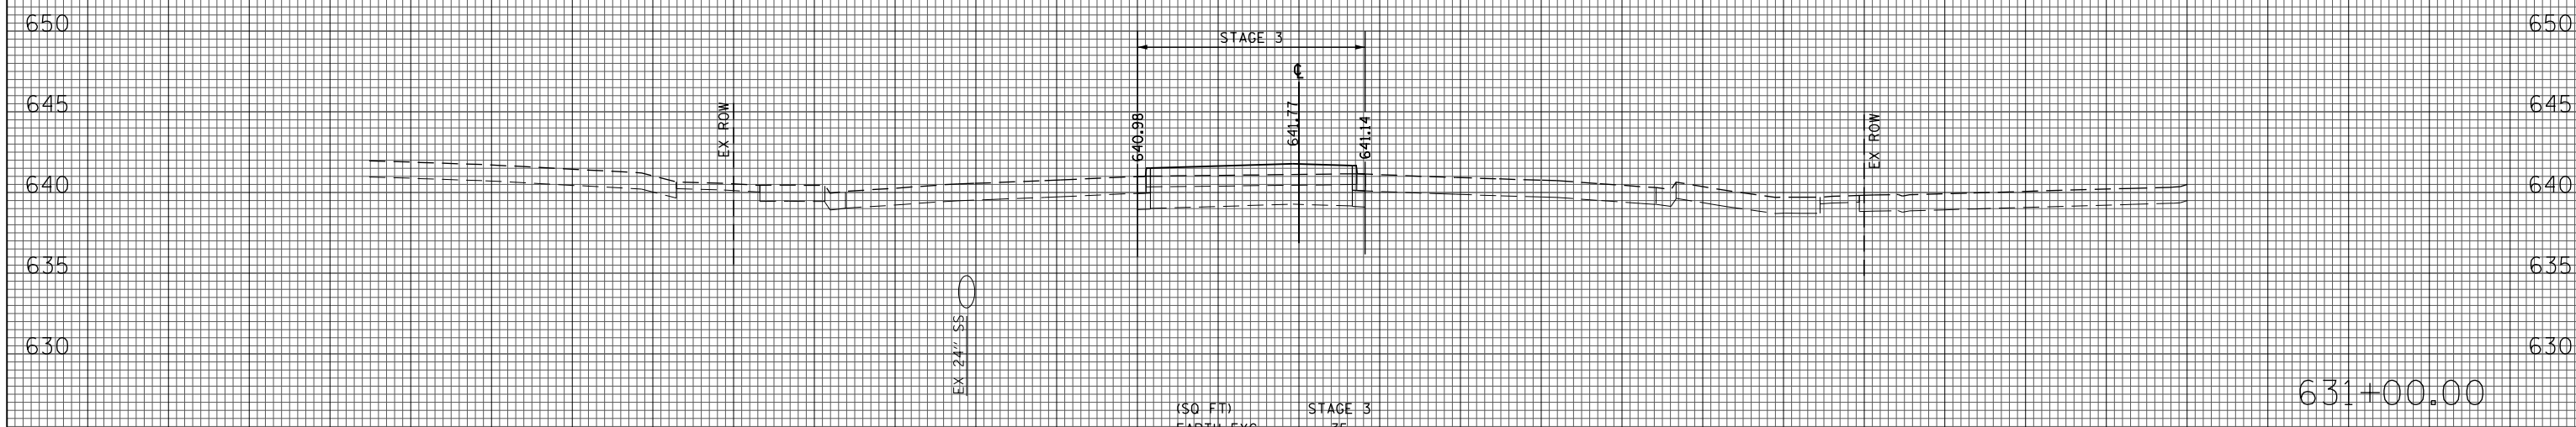

(SQ FT)	STAGE 3
EARTH EXC	35
EMBANKMENT	0
UNSUITABLE EXC	0
AGG. SUBGRADE (IMP. UNDERCUT)	0

631+00.00