


(SQ. FT)	STAGE 3
EARTH EXC	16
EMBANKMENT	0
UNSUITABLE EXC	0
AGG. SUBGRADE (IMP. UNDERCUT)	0

637+00.00

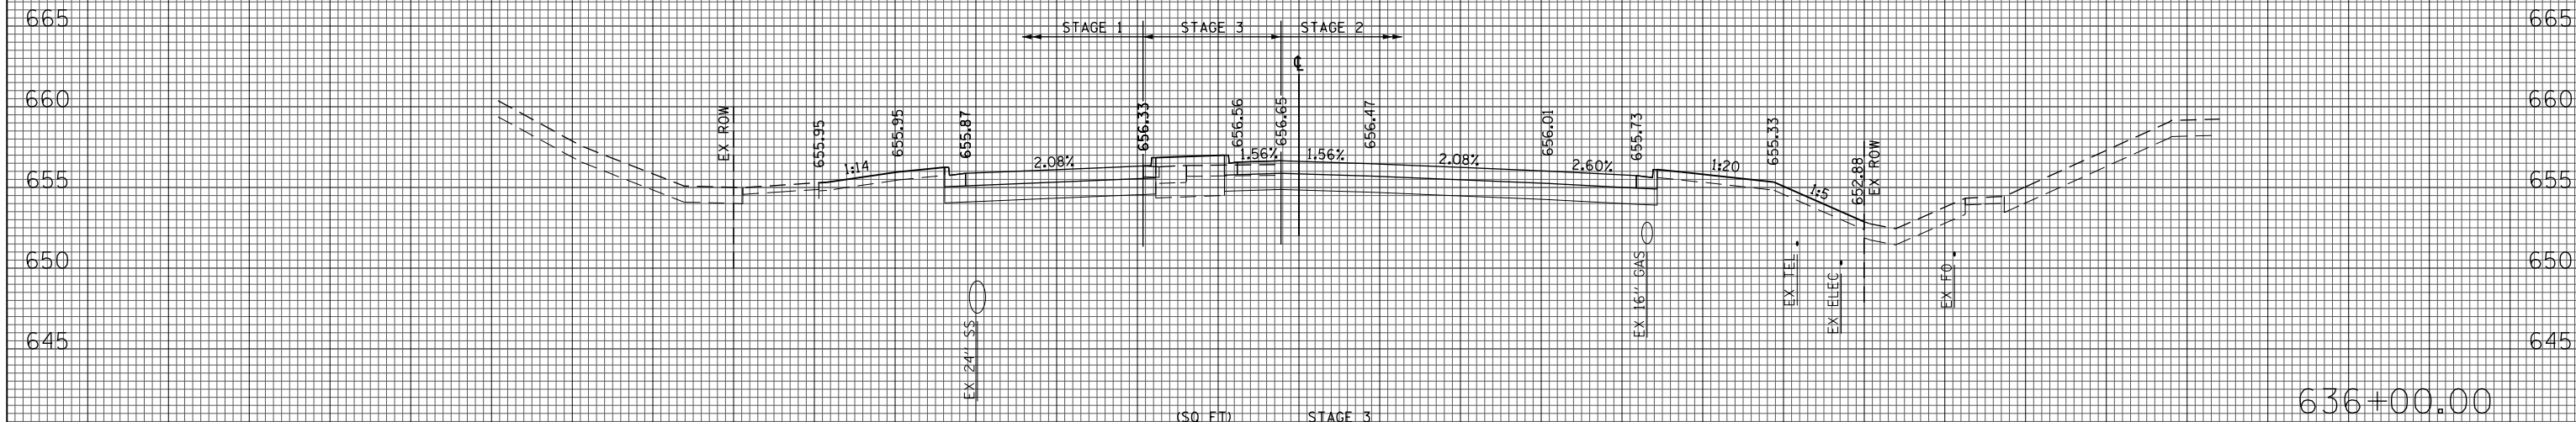

(SQ. FT)	STAGE 3
EARTH EXC	17
EMBANKMENT	0
UNSUITABLE EXC	0
AGG. SUBGRADE (IMP. UNDERCUT)	0

636+00.00