


(SQ. FT) STAGE 3

EARTH EXC	18
EMBANKMENT	0
UNSUITABLE EXC	0
AGG. SUBGRADE	0
IMP. UNDERCUT	0

641+00.00

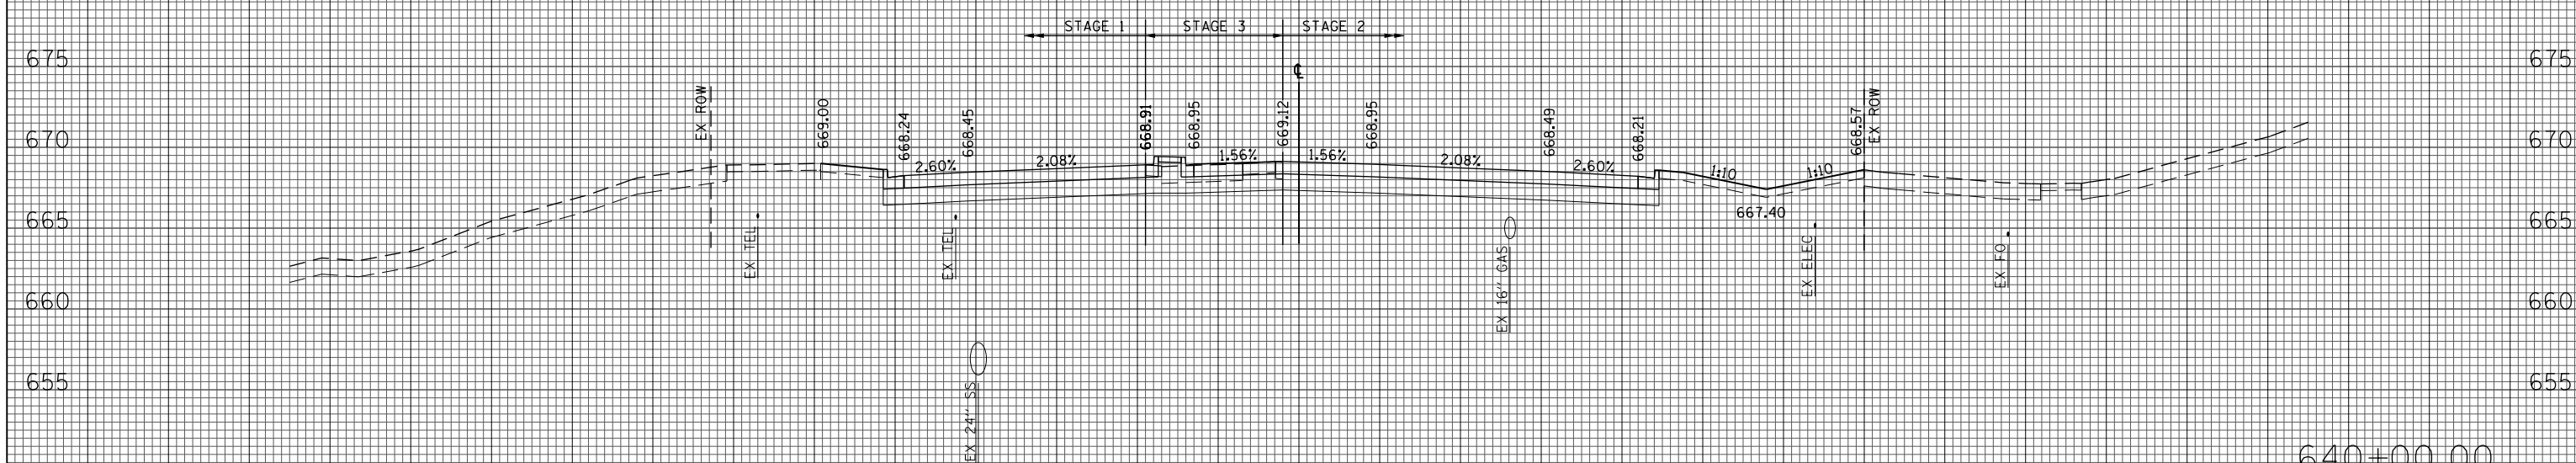

(SQ. FT) STAGE 3

EARTH EXC	14
EMBANKMENT	0
UNSUITABLE EXC	0
AGG. SUBGRADE	0
IMP. UNDERCUT	0

640+00.00