


(SQ. FT) STAGE 3

EARTH EXC	12
EMBANKMENT	0
UNSUITABLE EXC	0
AGG SUBGRADE (IMP UNDERCUT)	0

642+00.00

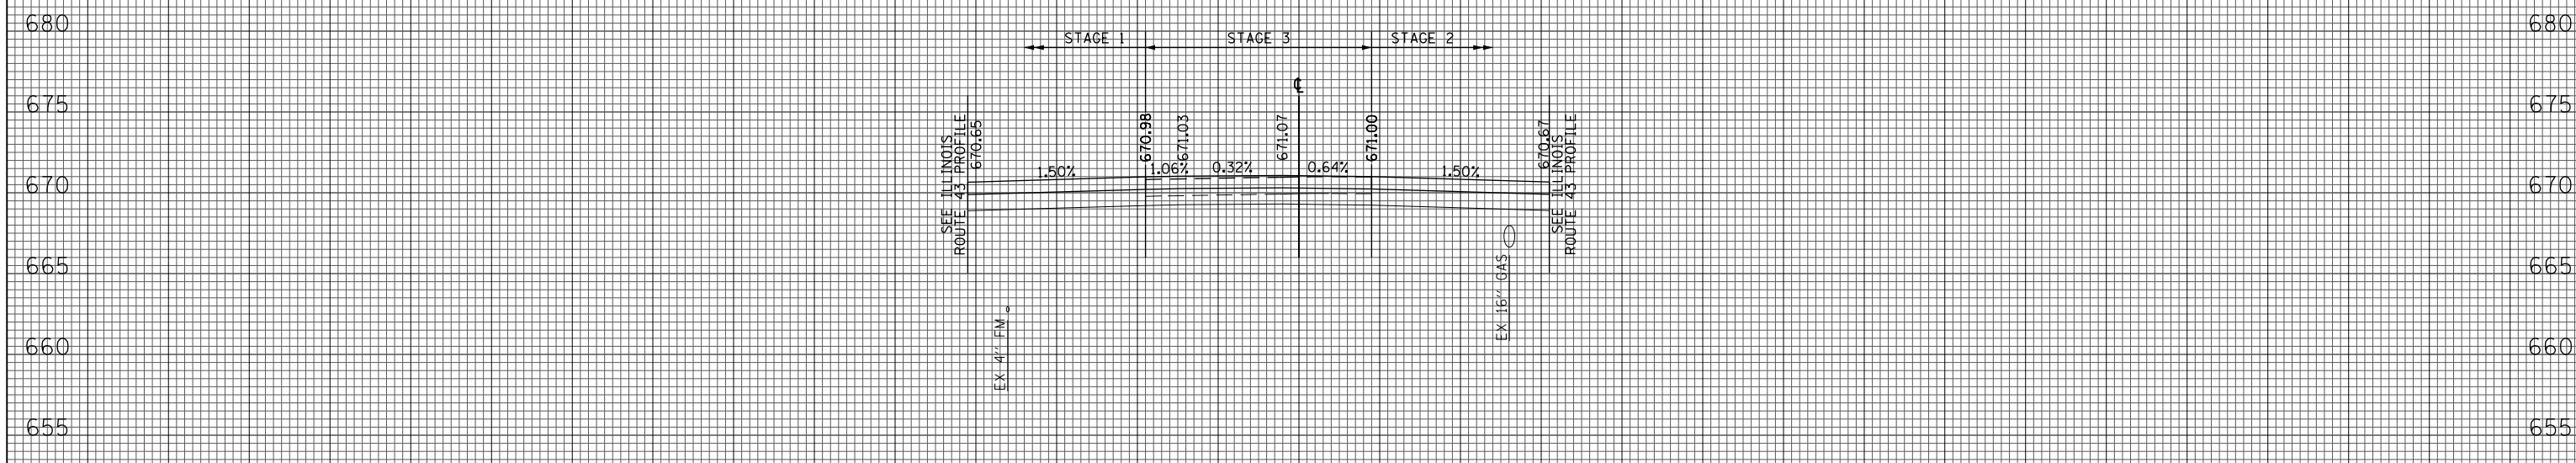

(SQ. FT) STAGE 3

EARTH EXC	17
EMBANKMENT	0
UNSUITABLE EXC	0
AGG SUBGRADE (IMP UNDERCUT)	0

641+48.02