


(SQ. FT.)

	STAGE 3
EARTH EXC	26
EMBANKMENT	0
UNSUITABLE EXC	0
AGG. SUBGRADE (IMP. UNDERCUT)	0

646+00.00

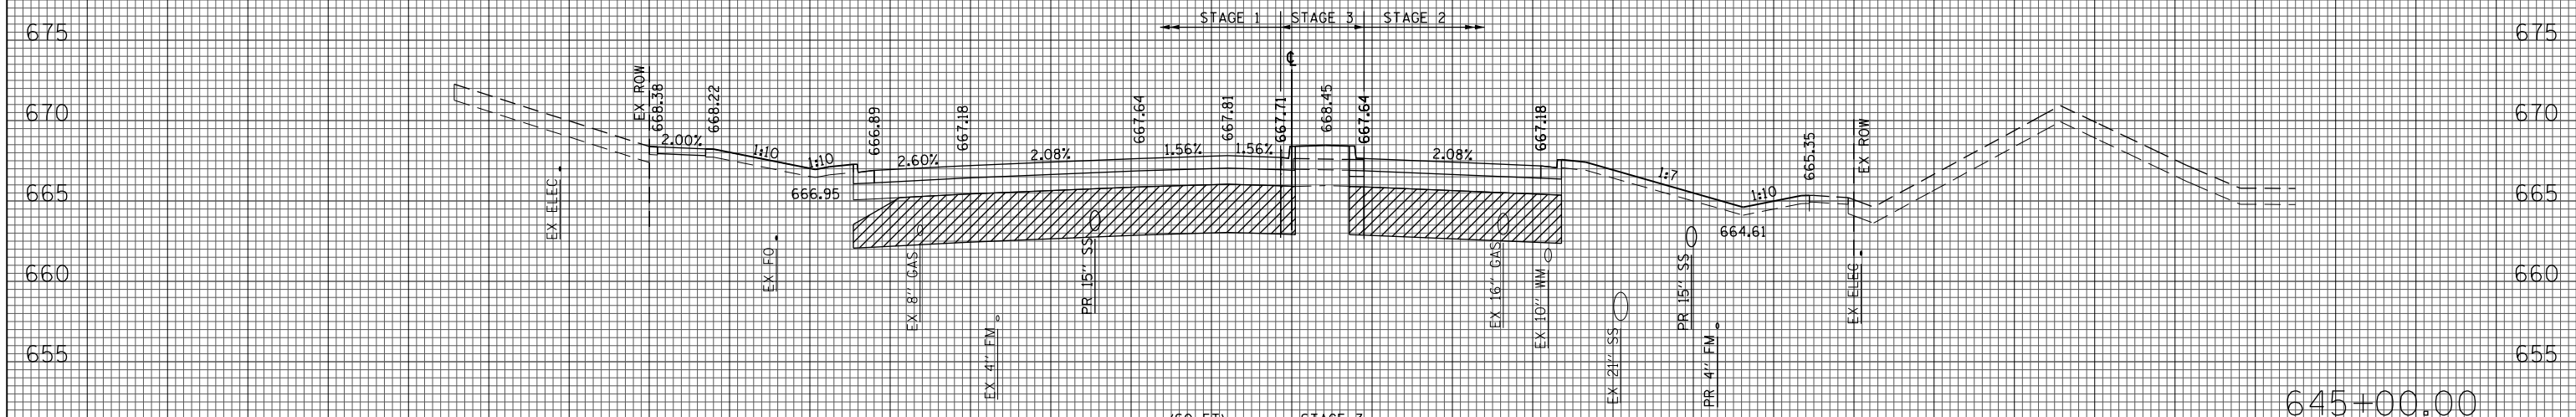

(SQ. FT.)

	STAGE 3
EARTH EXC	11
EMBANKMENT	0
UNSUITABLE EXC	0
AGG. SUBGRADE (IMP. UNDERCUT)	11

645+00.00