


(50 FT) STAGE 3

EARTH EXC	17
EMBANKMENT	0
UNSUITABLE EXC	0
AGG SUBGRADE (MP UNDERCUT)	0

649+02.98

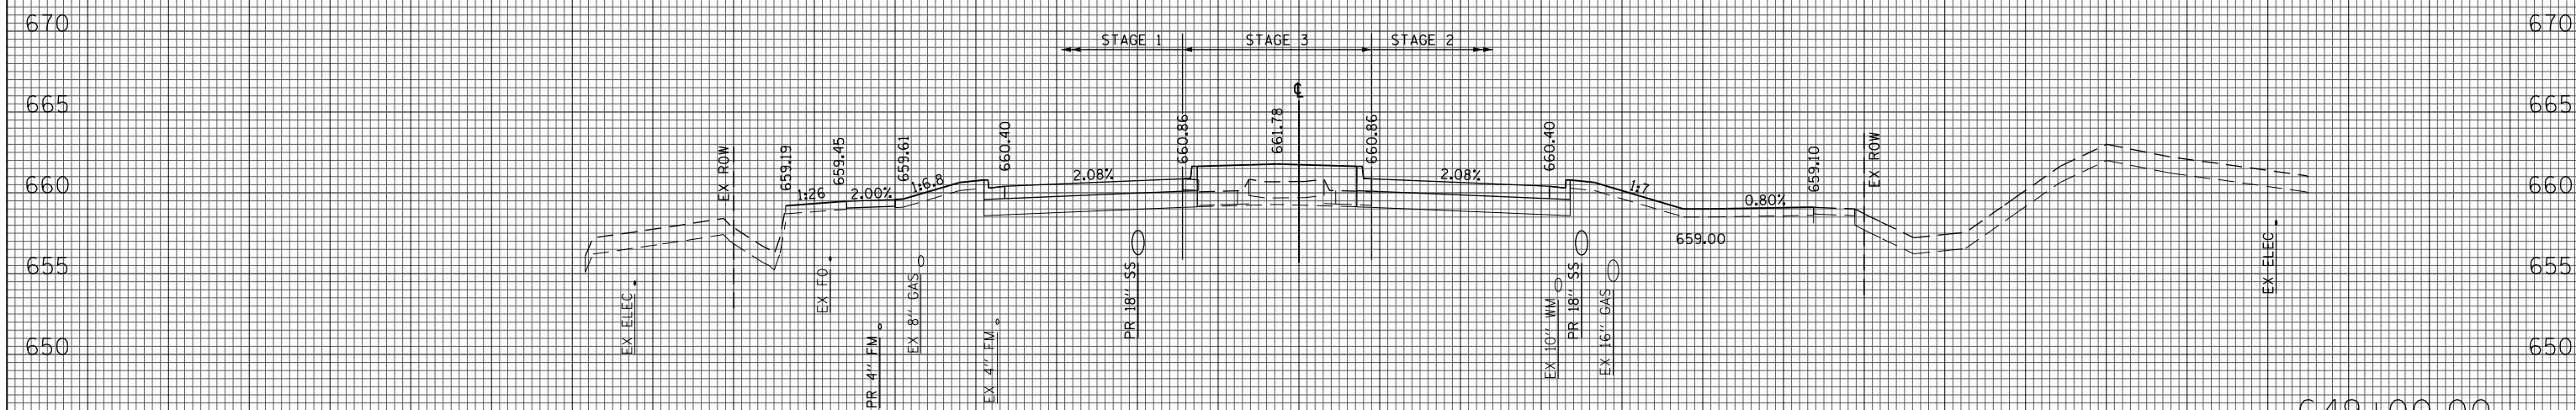

(50 FT) STAGE 3

EARTH EXC	17
EMBANKMENT	0
UNSUITABLE EXC	0
AGG SUBGRADE (MP UNDERCUT)	0

649+00.00