


(SQ. FT)	STAGE 3
EARTH EXC	11
EMBANKMENT	0
UNSUITABLE EXC	0
AGG. SUBGRADE (IMP. UNDERCUT)	0

662+00.00

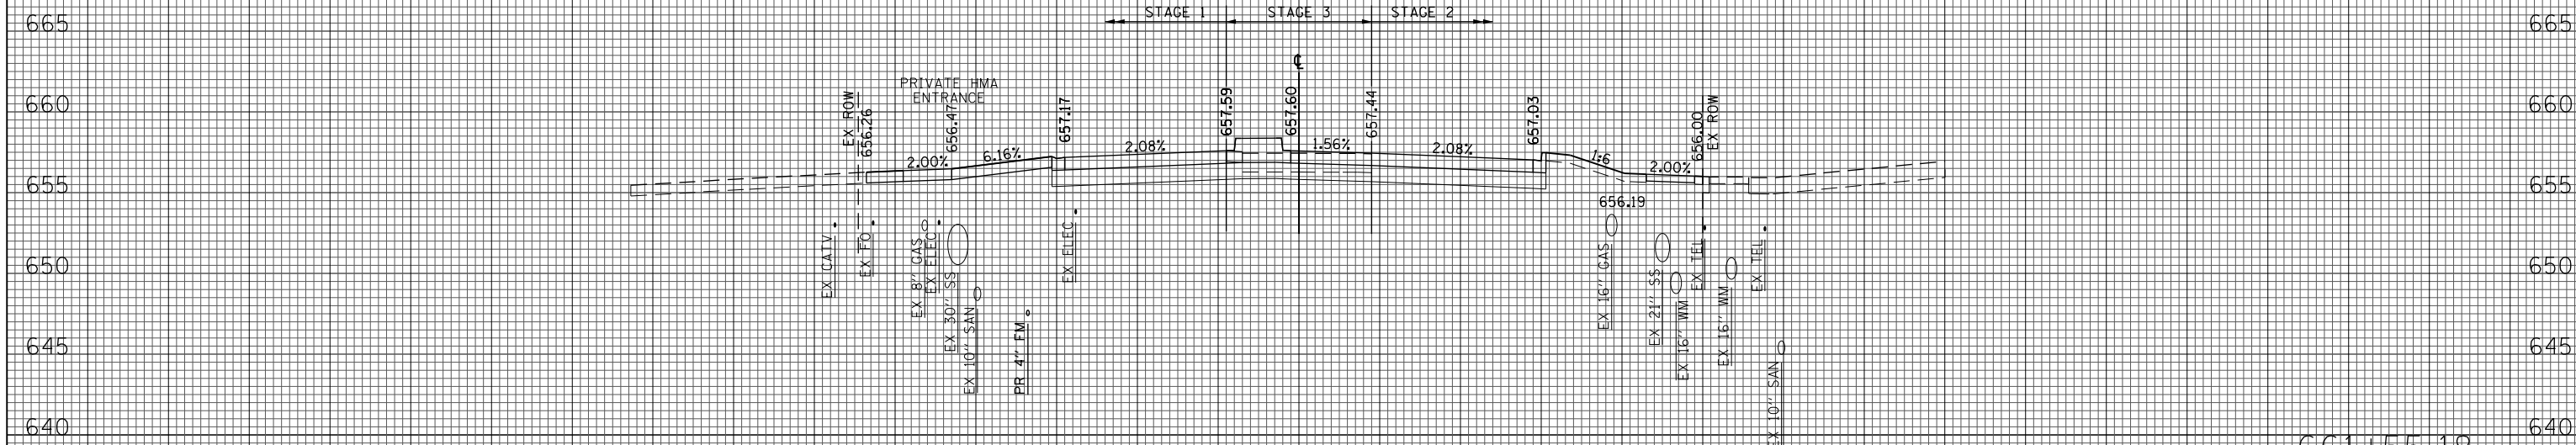

(SQ. FT)	STAGE 3
EARTH EXC	10
EMBANKMENT	0
UNSUITABLE EXC	0
AGG. SUBGRADE (IMP. UNDERCUT)	0

661+55.18