


(SQ FT)	STAGE 3
EARTH EXC	10
EMBANKMENT	0
UNSUITABLE EXC	0
AGG SUBGRADE (IMP UNDERCUT)	0

663+00.00

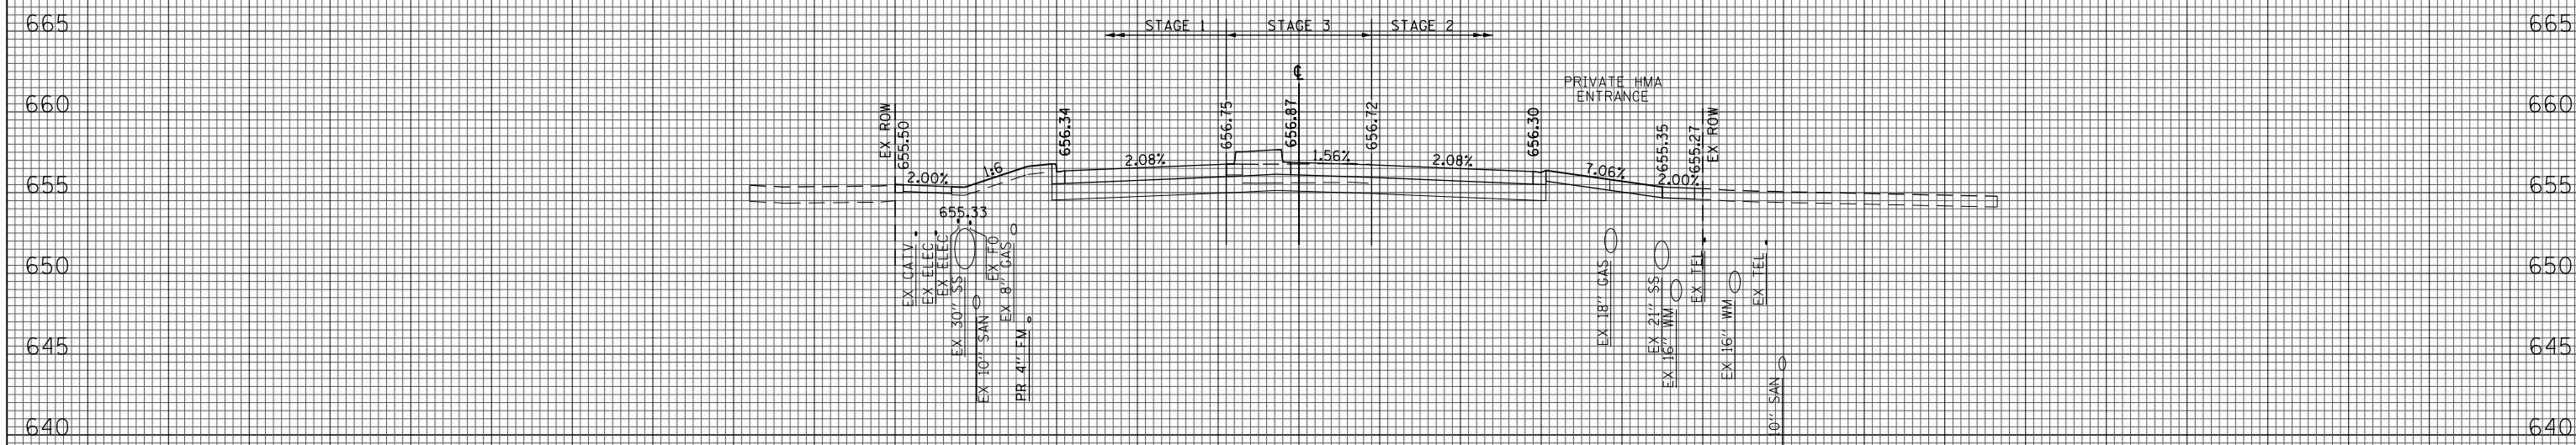

(SQ FT)	STAGE 3
EARTH EXC	11
EMBANKMENT	0
UNSUITABLE EXC	0
AGG SUBGRADE (IMP UNDERCUT)	0

662+18.44