


667+00.00

(SQ. FT.)	STAGE 3
EARTH EXC	4
EMBANKMENT	0
UNSUITABLE EXC	0
AGG. SUBGRADE (IMP. UNDERCUT)	0

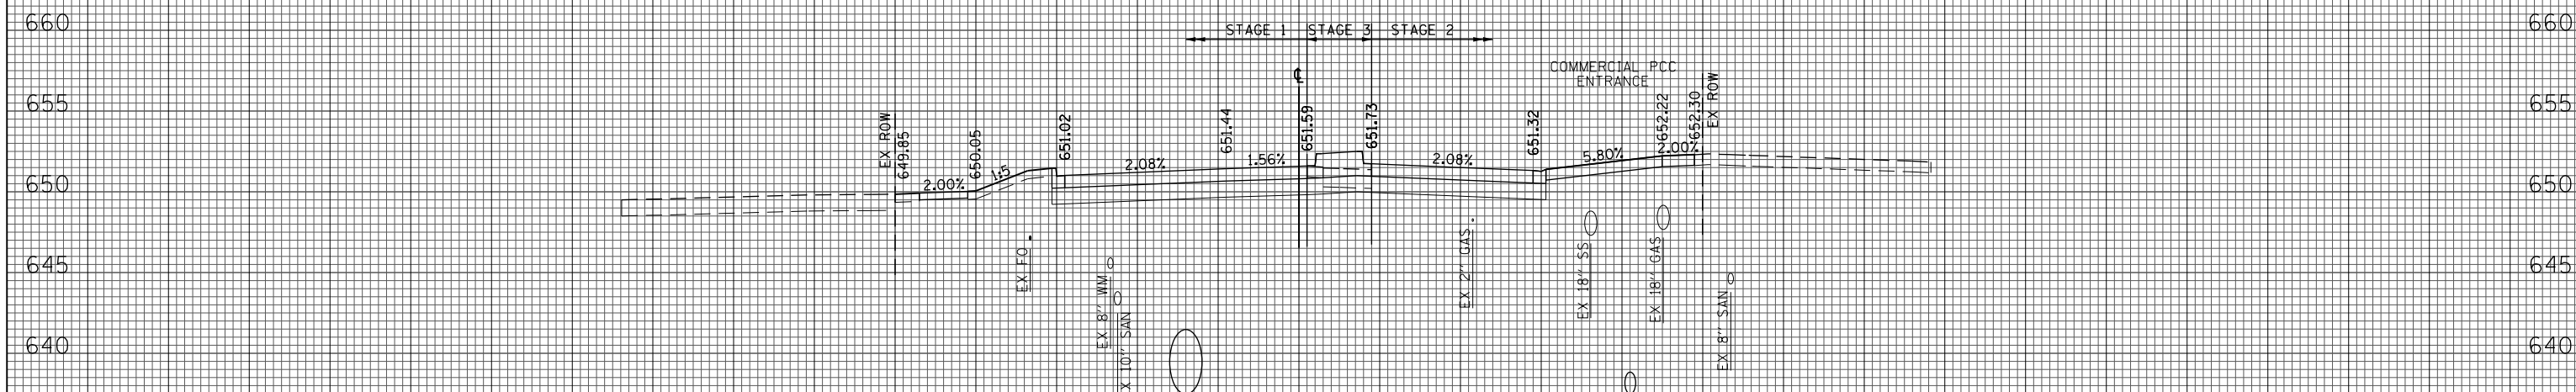

666+51.83

(SQ. FT.)	STAGE 3
EARTH EXC	4
EMBANKMENT	0
UNSUITABLE EXC	0
AGG. SUBGRADE (IMP. UNDERCUT)	0