


(SQ. FT)	STAGE 3
EARTH EXC	8
EMBANKMENT	0
UNSUITABLE EXC	0
AGG. SUBGRADE (IMP. UNDERCUT)	0

684+43.80

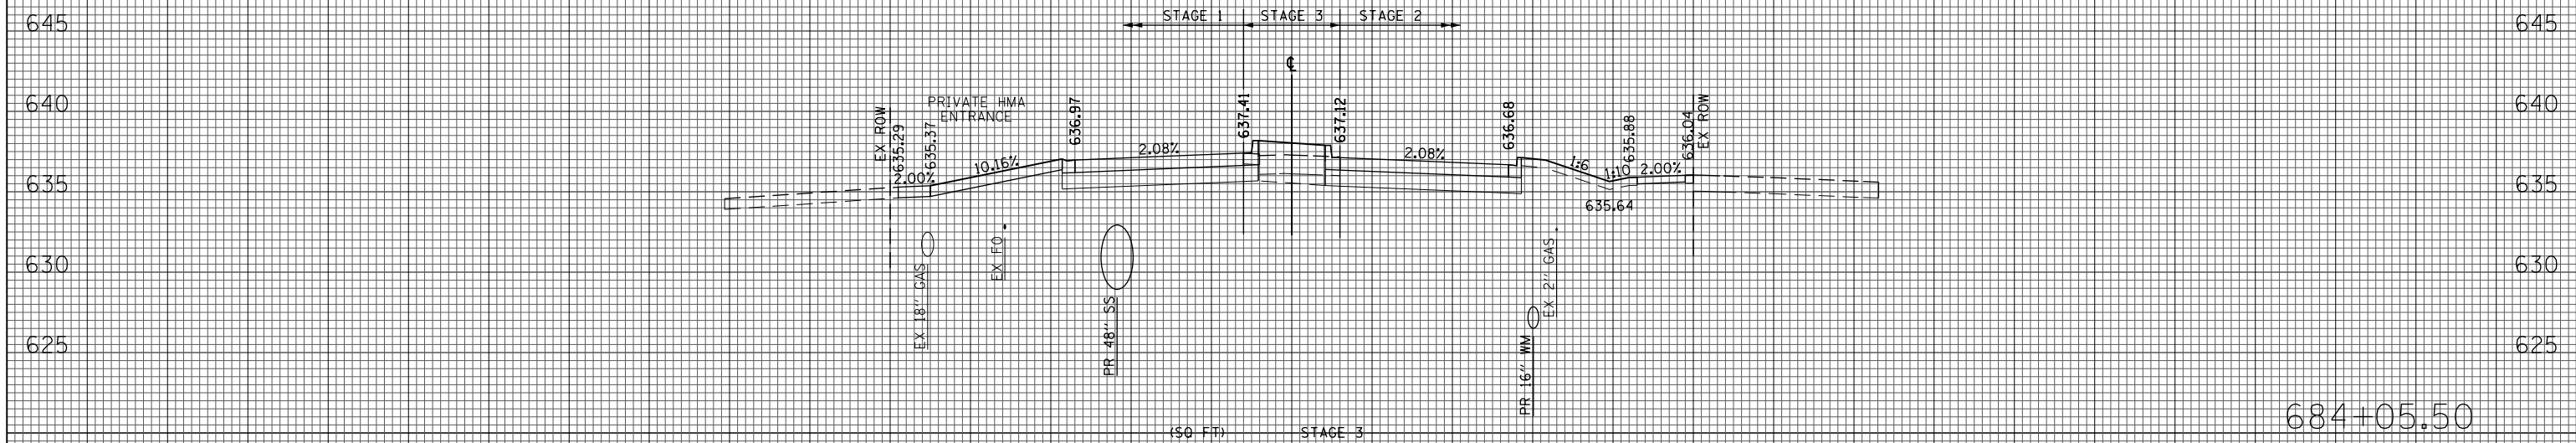

(SQ. FT)	STAGE 3
EARTH EXC	8
EMBANKMENT	0
UNSUITABLE EXC	0
AGG. SUBGRADE (IMP. UNDERCUT)	0

684+05.50