


(SQ FT) STAGE 3

EARTH EXC	28
EMBANKMENT	0
UNSUITABLE EXC	0
AGG. SUBGRADE (IMP. UNDERCUT)	0

696+71.61

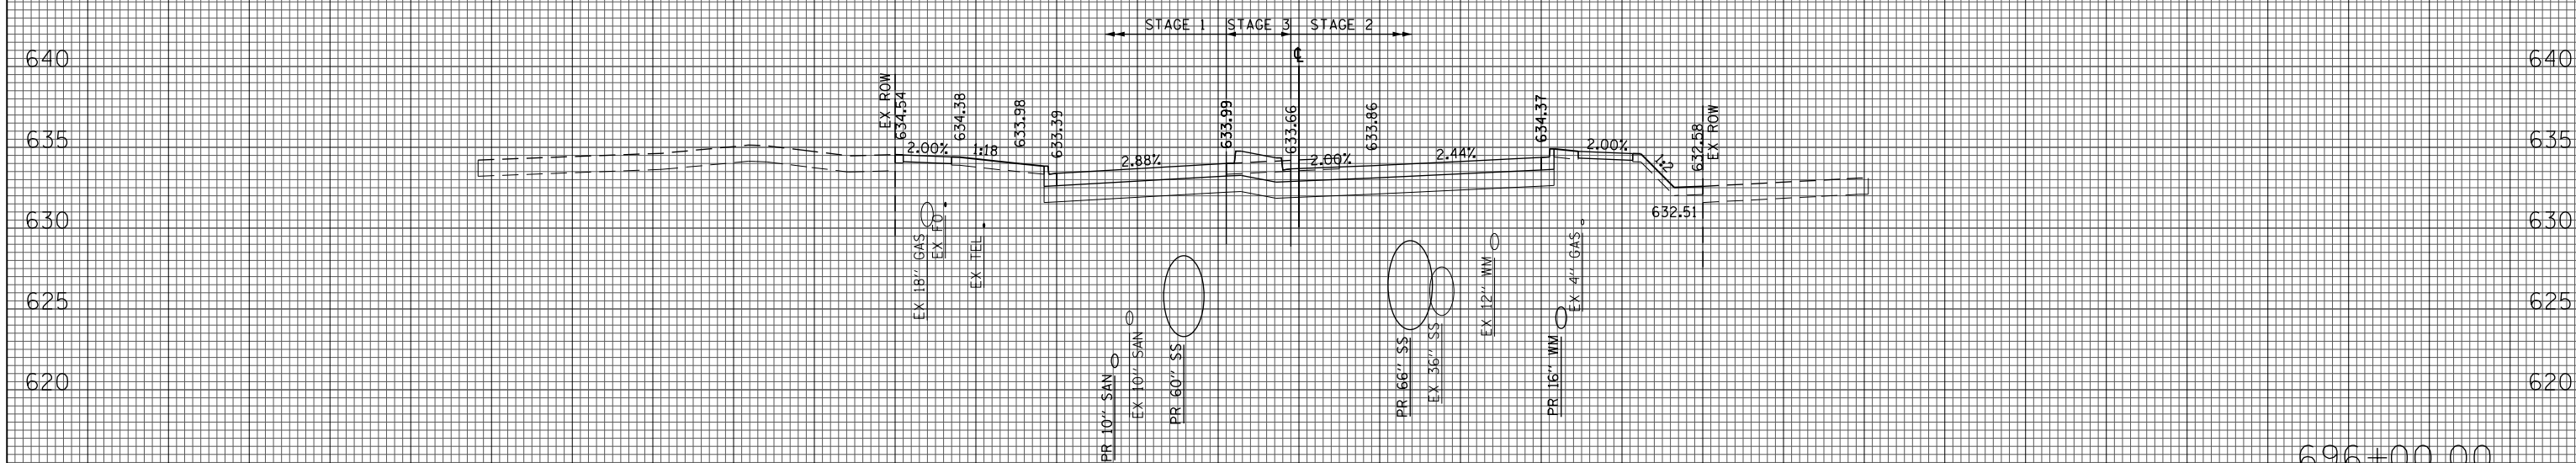

(SQ FT) STAGE 3

EARTH EXC	11
EMBANKMENT	0
UNSUITABLE EXC	0
AGG. SUBGRADE (IMP. UNDERCUT)	0

696+00.00