


(SQ FT)	STAGE 3
EARTH EXC	13
EMBANKMENT	0
UNSUITABLE EXC	0
AGG SUBGRADE (IMP UNDERCUT)	0

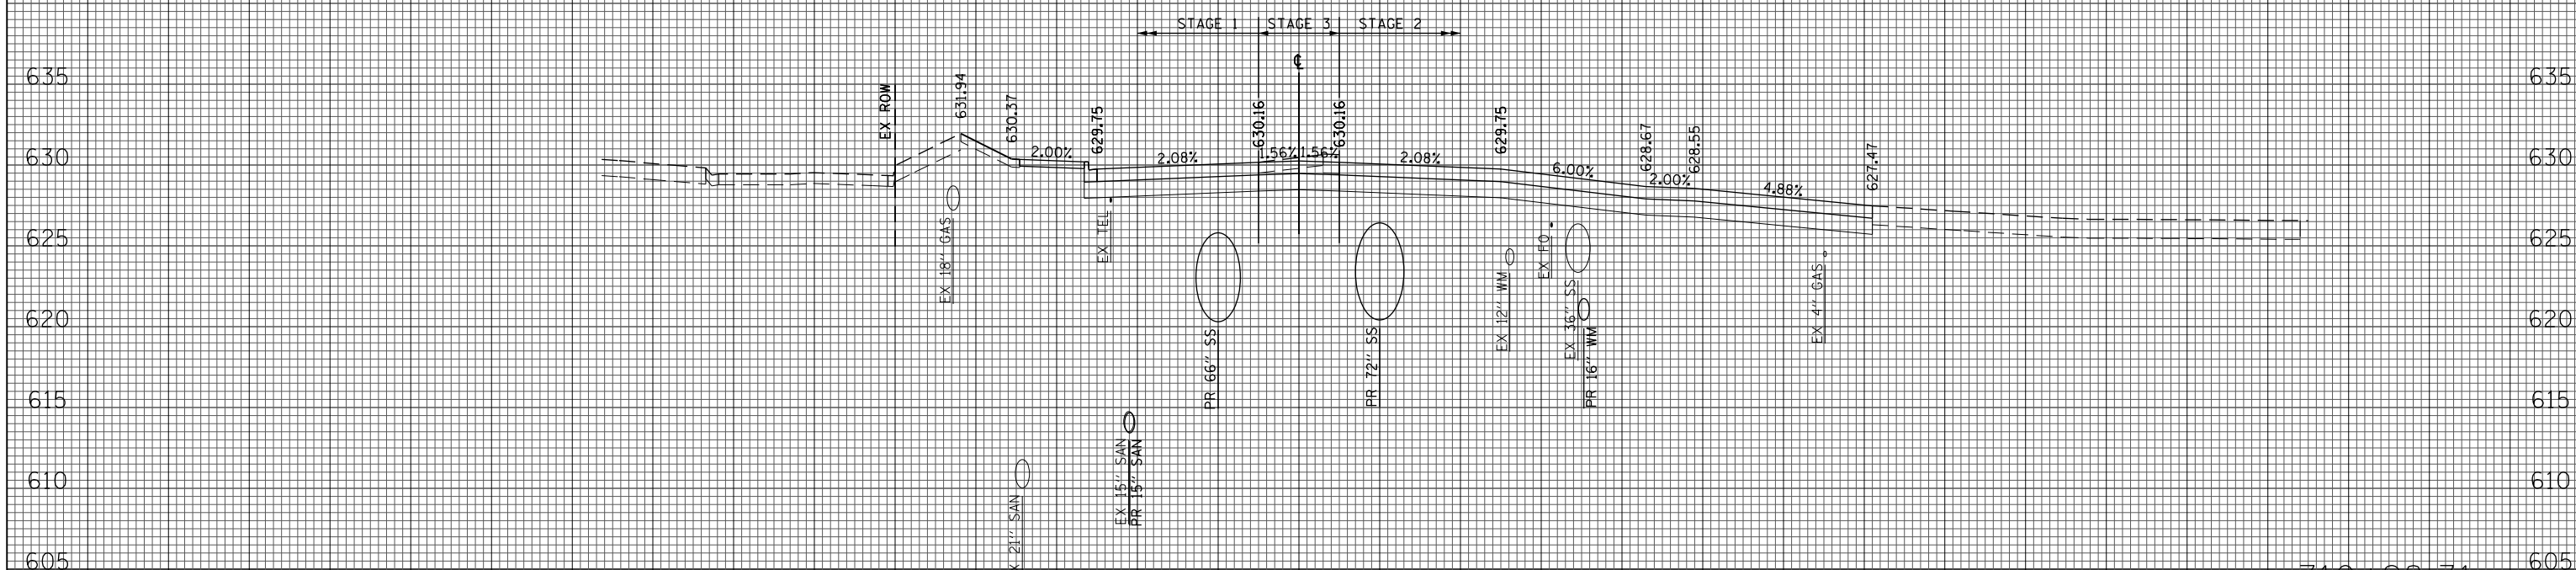

(SQ FT)	STAGE 3
EARTH EXC	13
EMBANKMENT	0
UNSUITABLE EXC	0
AGG SUBGRADE (IMP UNDERCUT)	0